

1989

CITY OF TANANA FORCE MAIN REPLACEMENT PROJECT

HAROLD GILLAM, P.E.


Drawn by DSJS SERVICES

DRAWING LIST


DWG. NO.	DWG. NAME
1 of 3	SECOND AVENUE PLAN AND PROFILE
2 of 3	GARDEN STREET PLAN AND PROFILE
3 of 3	DETAILS

PLAN	DATE	BY	CHKD	APP'D
SHOWN				
NOTED				
NOTE BOOK				
ALIGNMENT				
DECRIB				
NO. OF WAY				
CHECKED				
NO.				

PROFILE	DATE	BY	CHKD	APP'D
SHOWN				
NOTED				
NOTE BOOK				
GRADES				
CHGCD				
A. A. NO.				
STRUCTURE				
NO.				

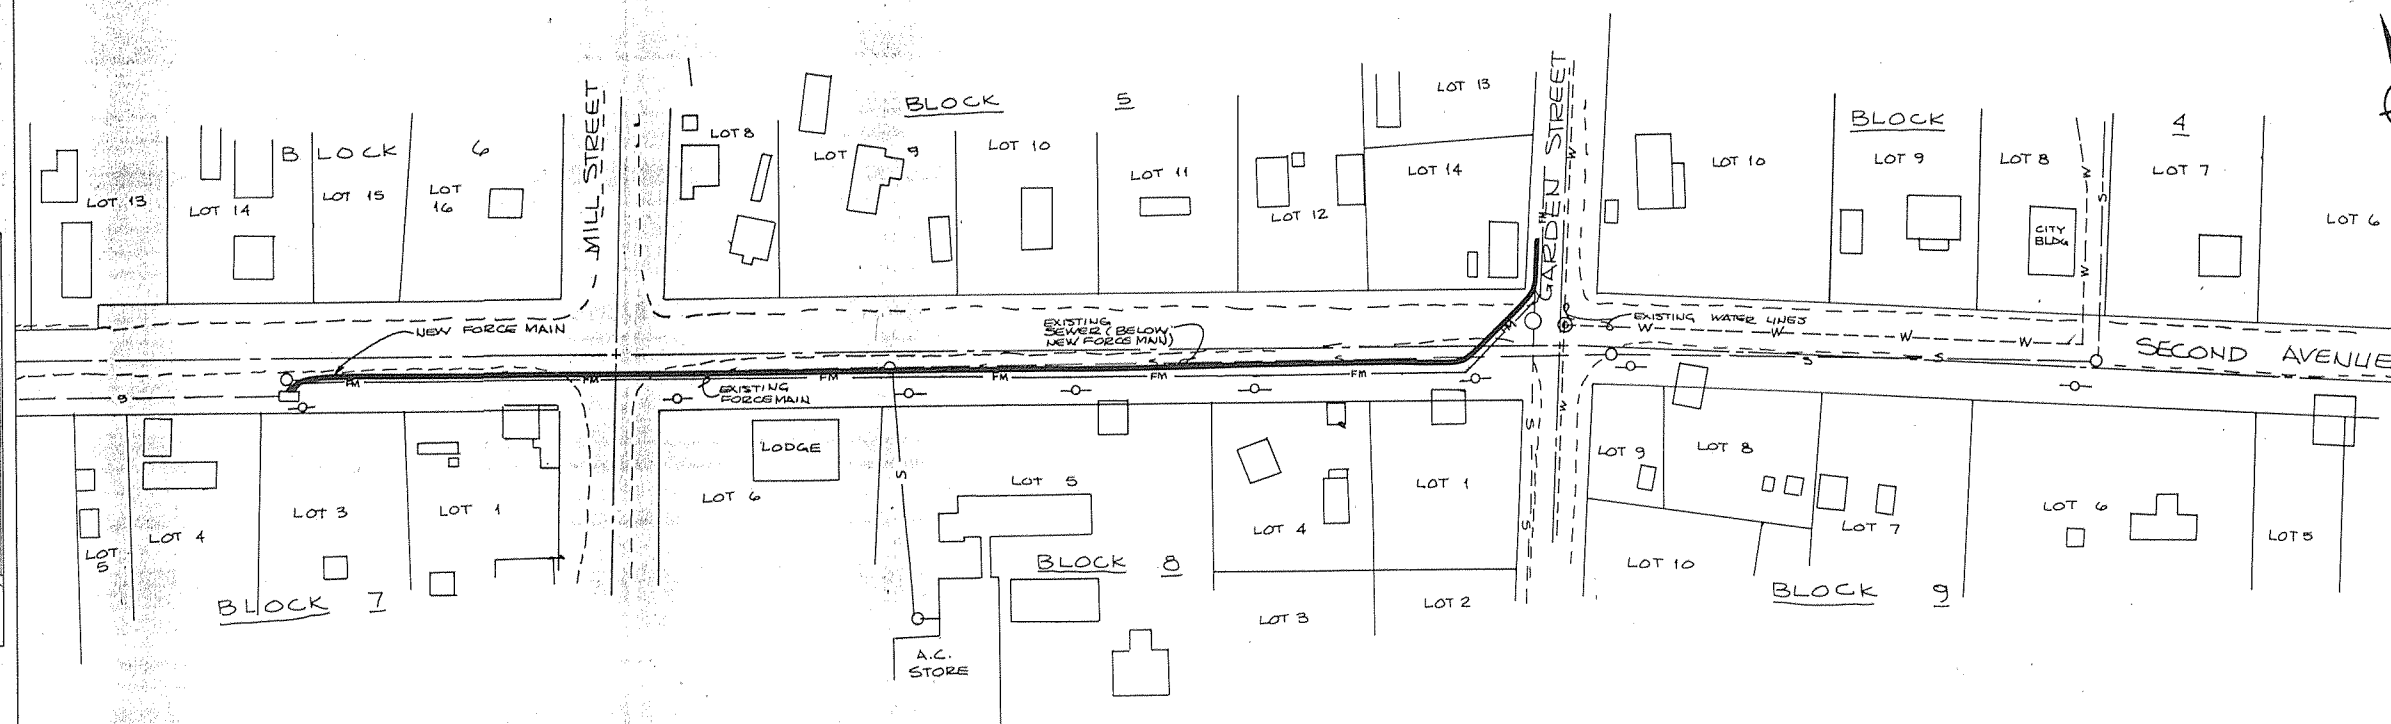

SCALE: HORIZONTAL
VERTICAL

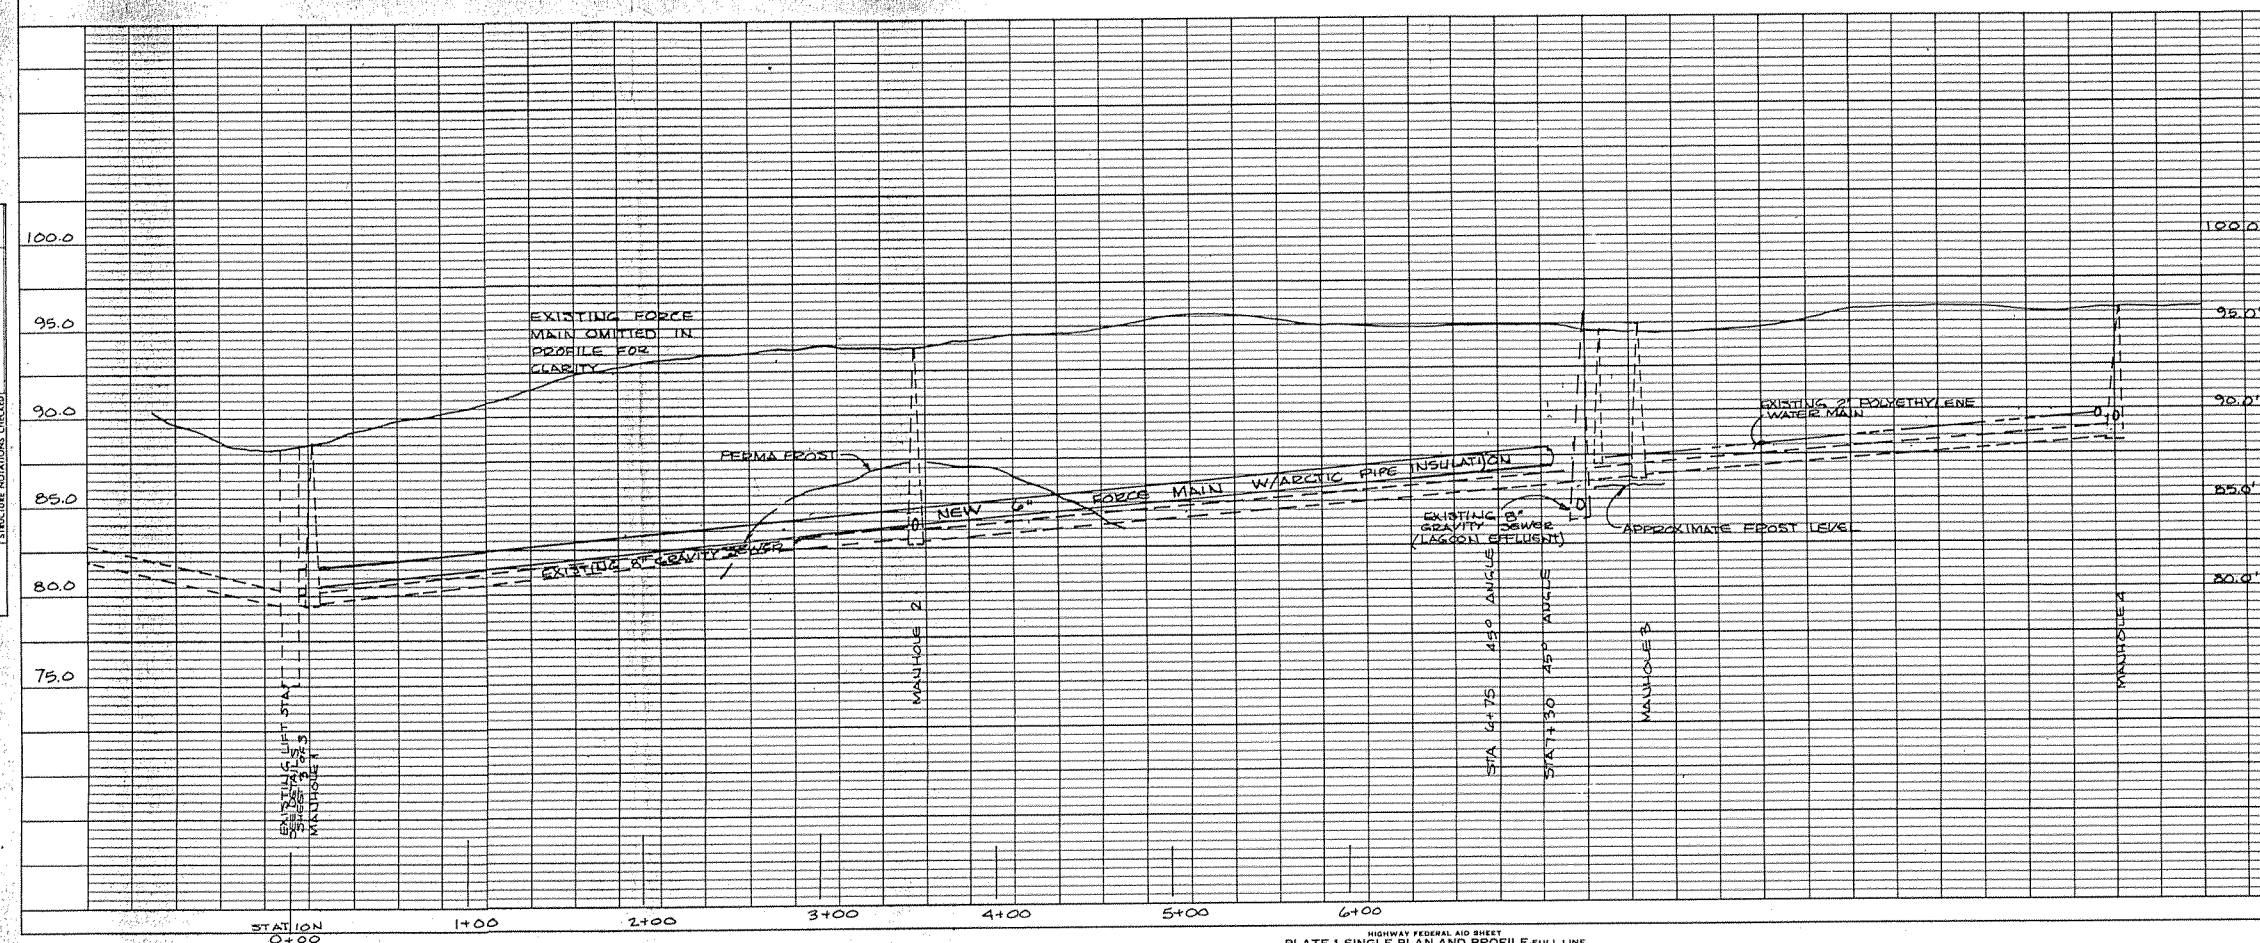

NOTES

1. ALL PIPING, MANHOLES & APPURTENANCES TO BE SPACED WITH A MINIMUM OF 2' BETWEEN THEM IN THE FIELD.
2. MAINTAIN 15" SEPARATION BETWEEN WATER AND SEWER MAIN. WATER MAIN TO BE PLACED ABOVE SEWER LINE.
3. PROVIDE CLASS 'C' BEDDING TO SPRING LINE OF PIPE.
4. COMPACT BACKFILL TO 95% DENSITY IN 3 FOOT LIFTS MAXIMUM.
5. PROVIDE PROPER PIPE BEDDING MATERIAL CLASS 'C' MINIMUM.
6. ALL PROPERTY LINES SHOWN ARE APPROXIMATE. NO ACTUAL SURVEY MARKERS SHOWN THIS AREA.

HAROLD G.

CITY OF TAMA
FORCE MAIN
REPLACEMENT


SECOND AVENUE

DRAWN: DSJS SERVICES


DATE: 16 July 1987 SHEET 1 OF 1

PLAN
 SHEET NO. 1
 DATE: 1/1/78
 DRAWN BY: DSJS
 CHECKED BY: [Signature]
 NO. 1









PROFILE
 SHEET NO. 1
 DATE: 1/1/78
 DRAWN BY: DSJS
 CHECKED BY: [Signature]
 NO. 1

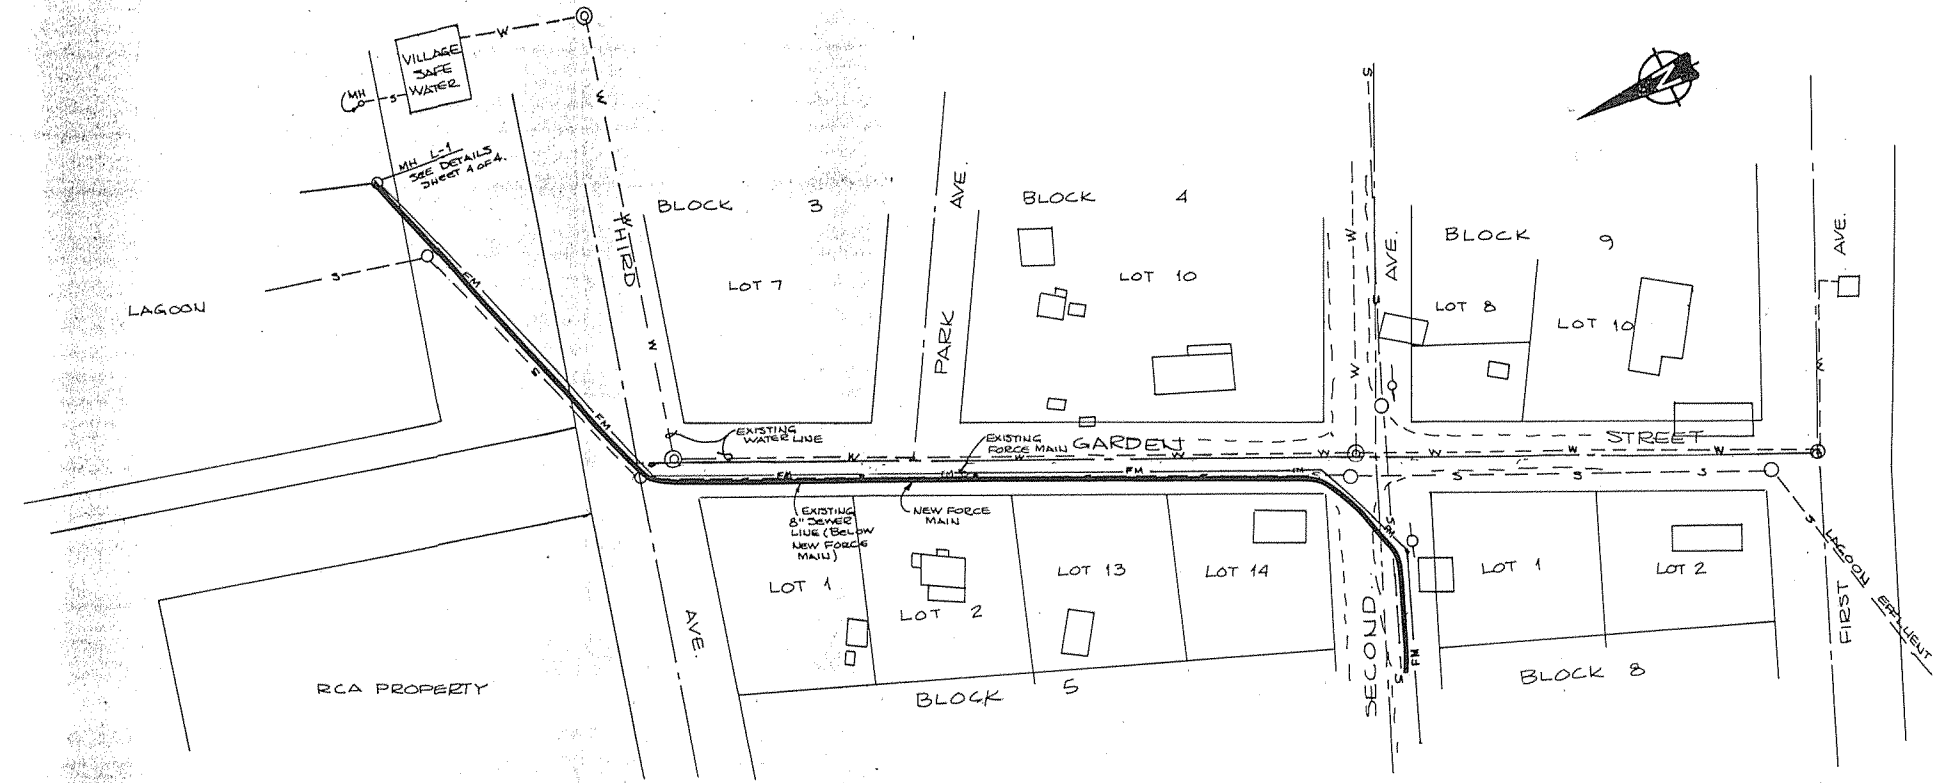

SCALE: HORIZONTAL
 VERTICAL

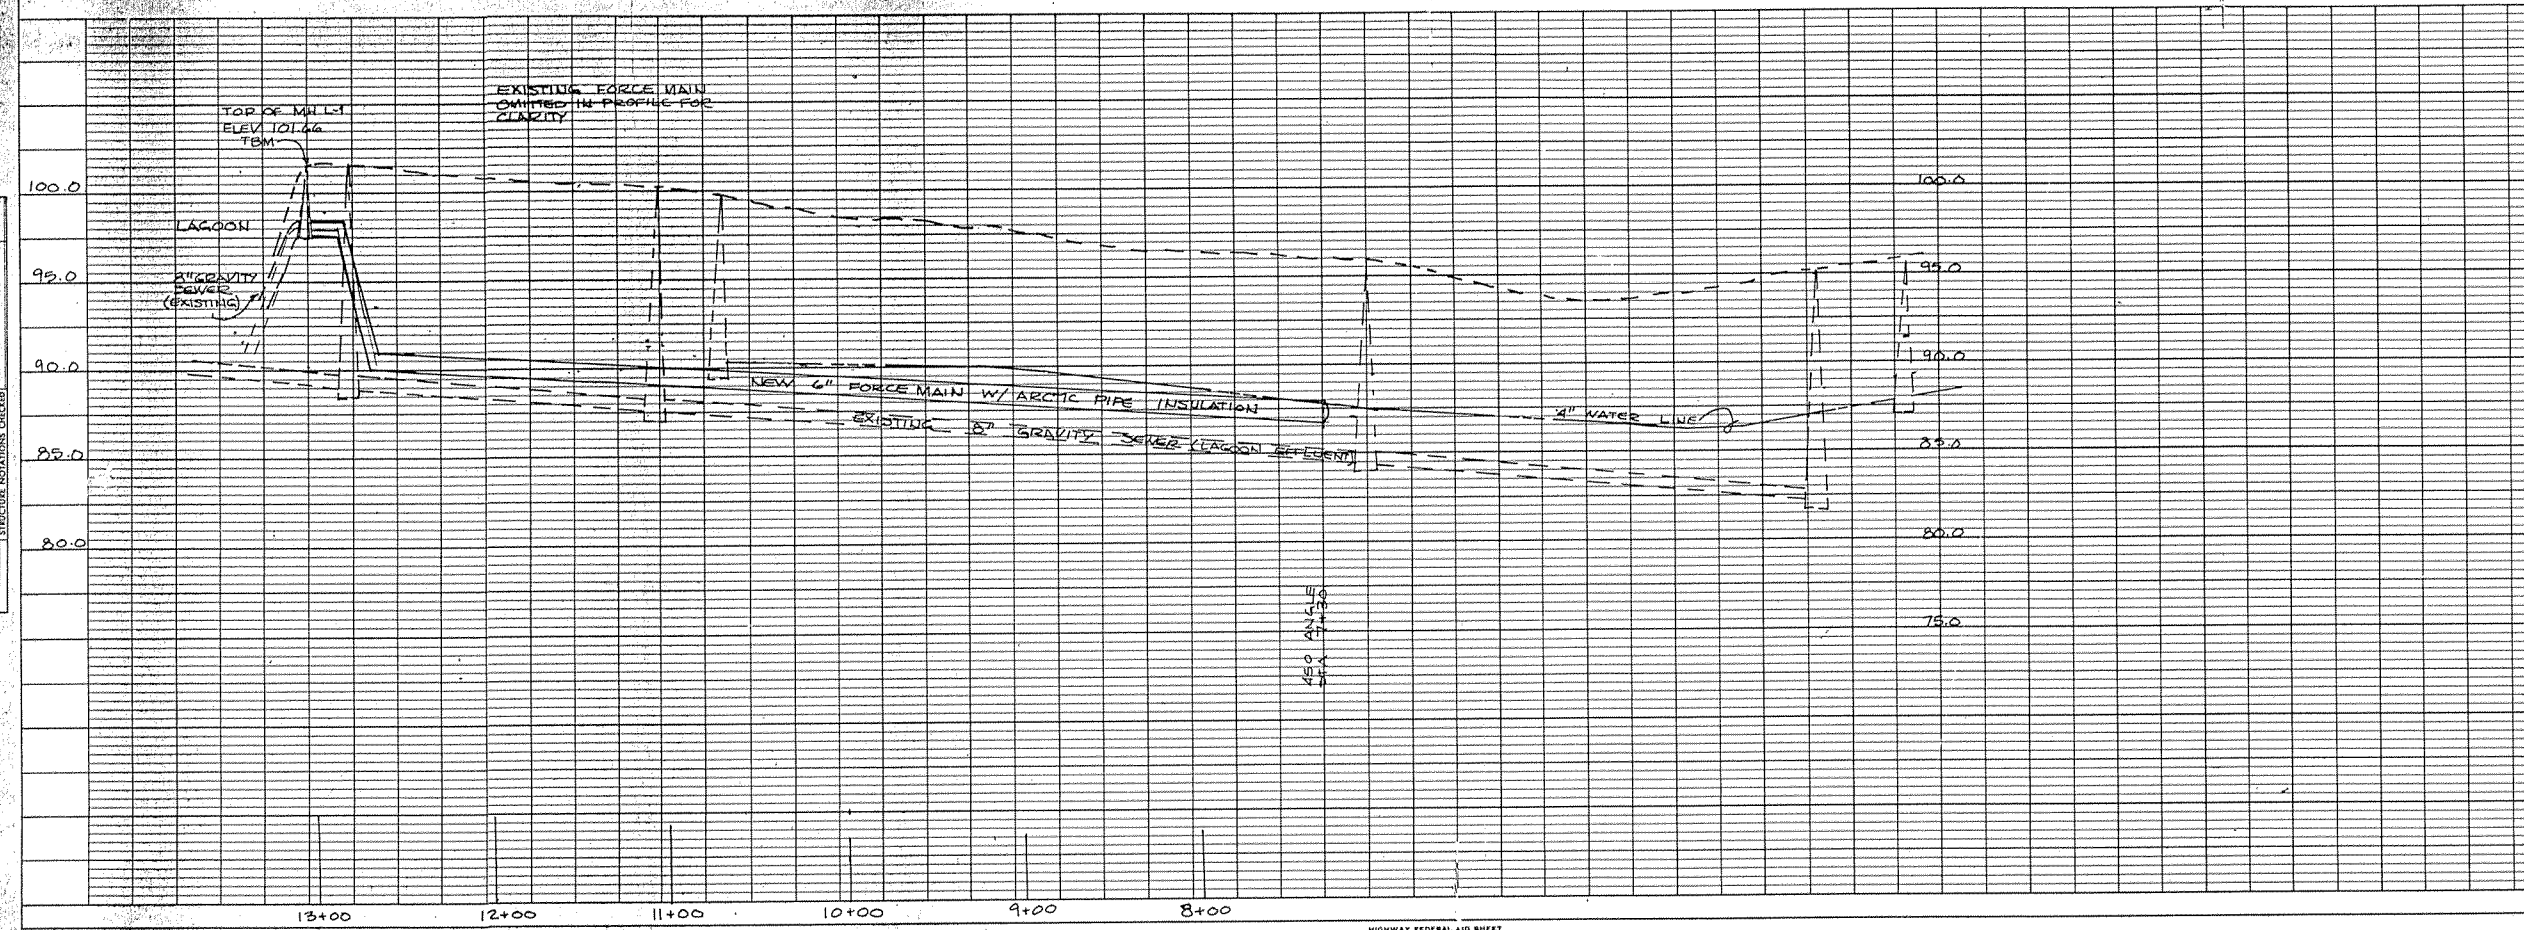

HAROLD GILLAM
 CITY OF TANAN
 FORCE MAIN
 REPLACEMENT
 GARDEN STREET
 DRAWN: DSJS SERVICES
 DATE: 16 July 1988 SHEET 2

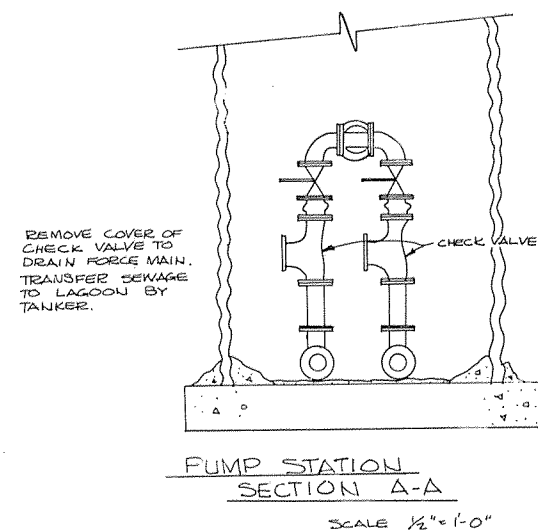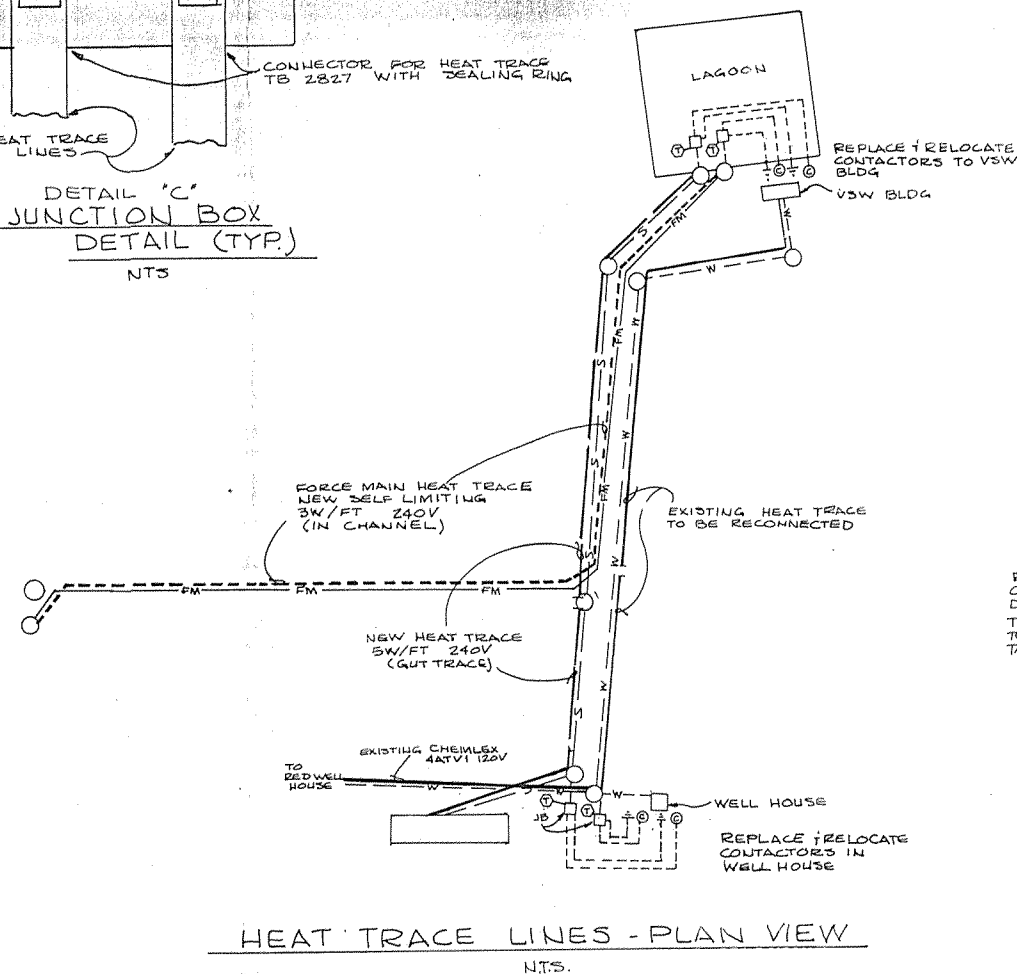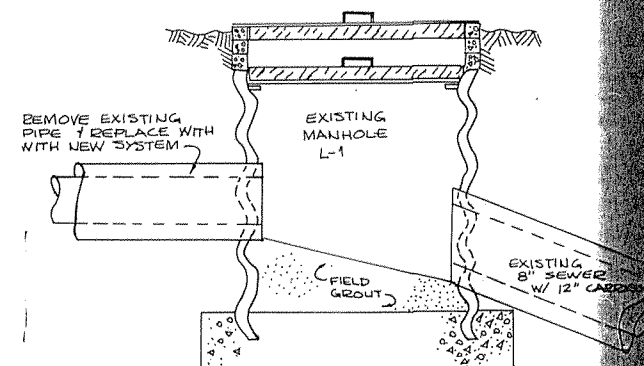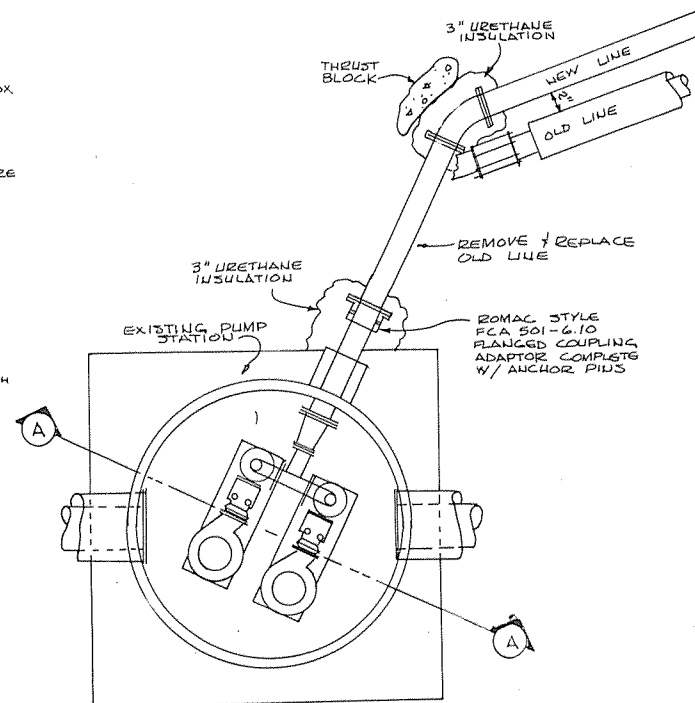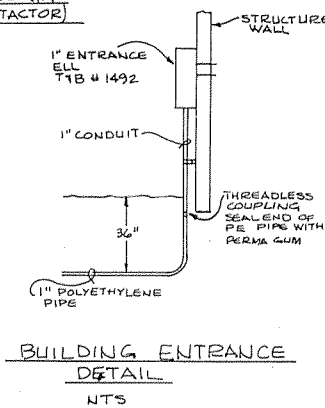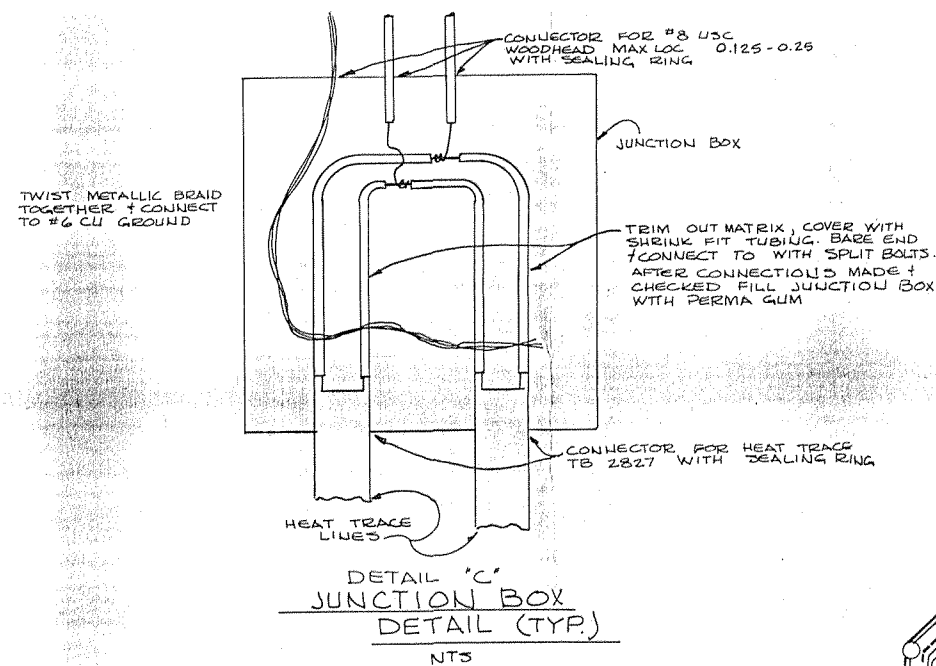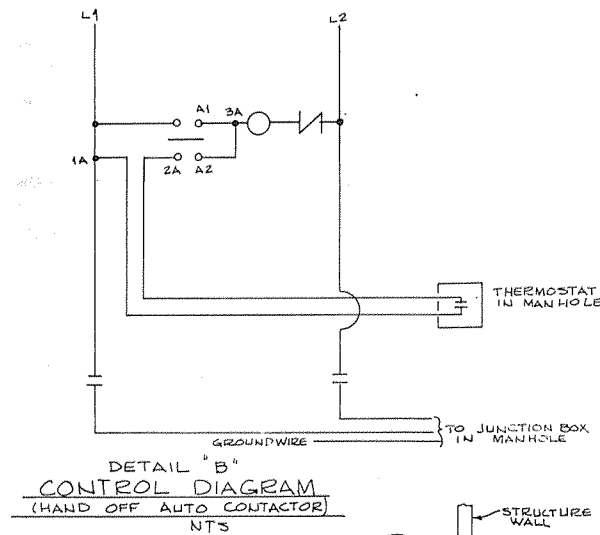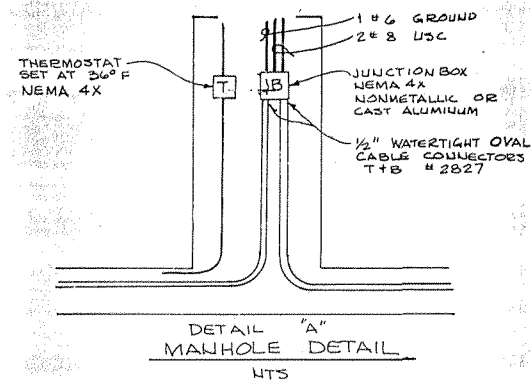

HAROLD GILLAM, P.E.	
CITY OF TANANA FORCE MAIN REPLACEMENT	
DETAILS	
DRAWN D Shadley	DATE
D S J S SERVICES	16 JULY
SCALE 1" = AS NOTED	DATE