



File: J:\Jobsdata\30403.05 Ekwok Bulk Fuel Upgrade\00 CADD\01 Working Set\01 Civil\30403.05 Site Plan.dwg

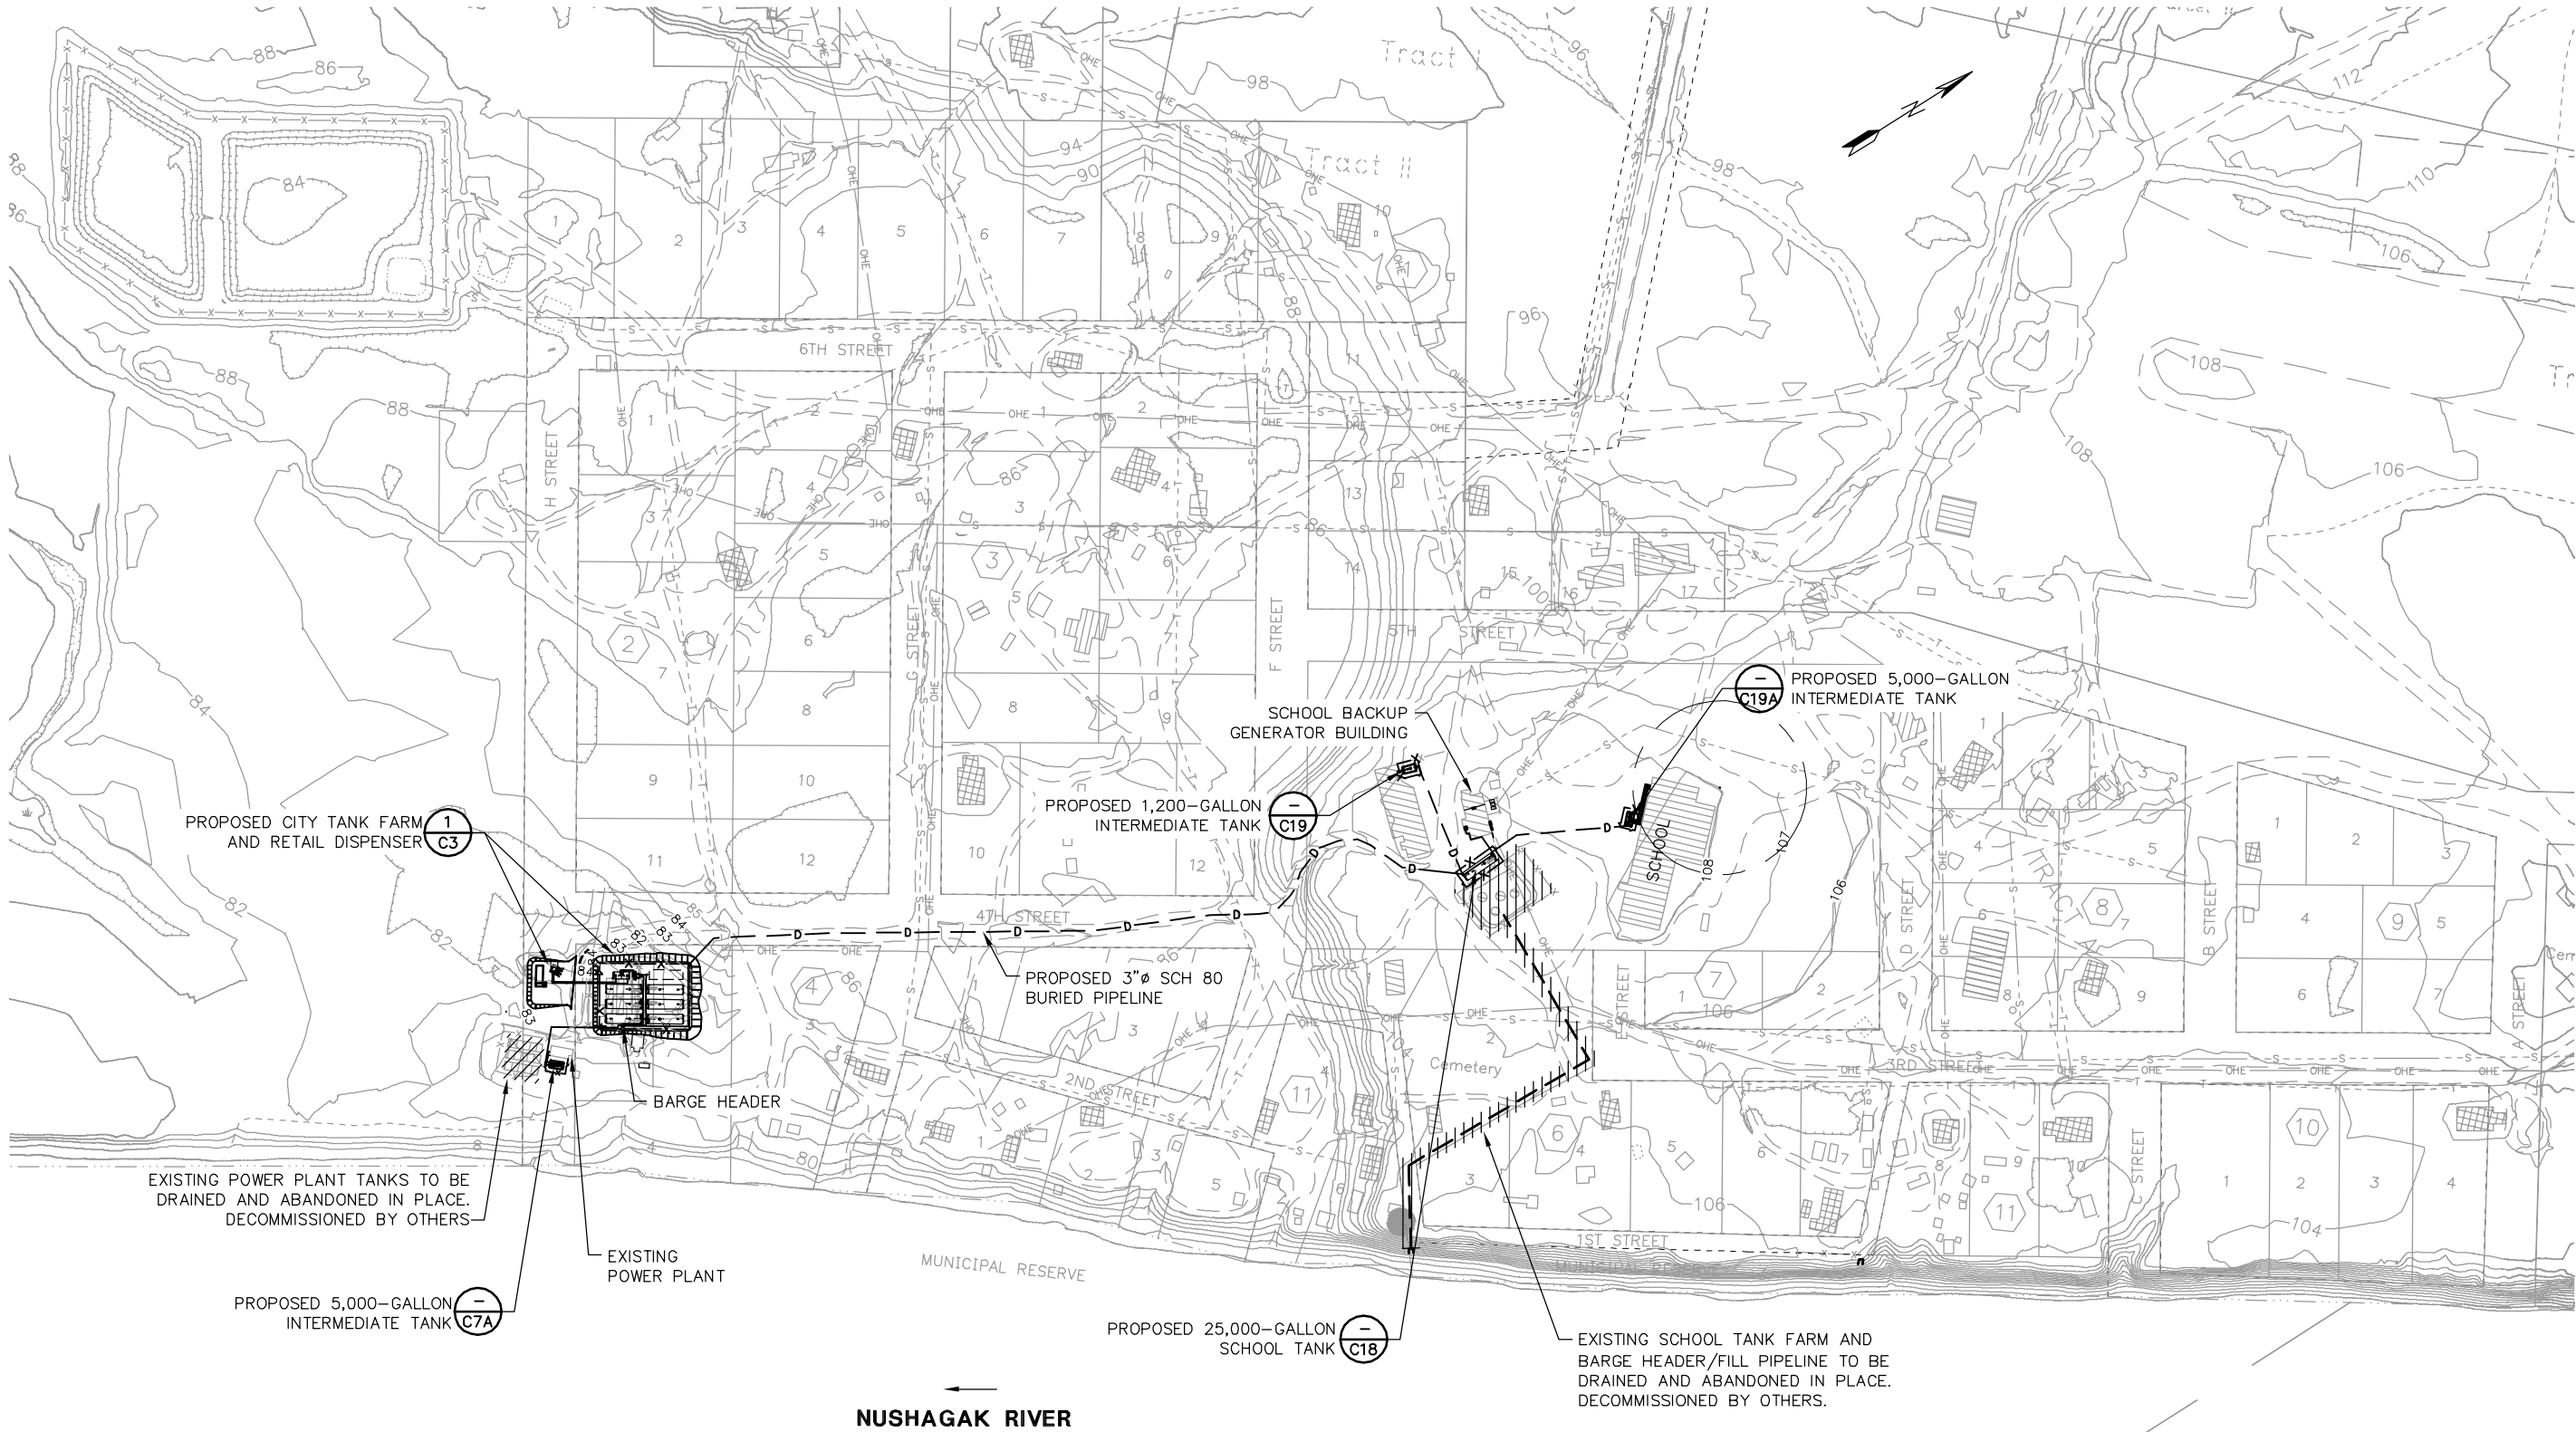

NUSHAGAK RIVER

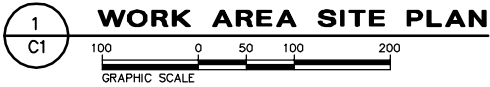


Project No.	30403.05
Date	NOV 2009
Designed	KRH
Drawn	AMH
Approved	KRH
REV DESCRIPTION	BY DATE
A 65% SUBMITTAL	KRH11/08
B 95% SUBMITTAL	KRH11/09

EKWOK, ALASKA



EKWOK BULK FUEL UPGRADE

CITY AND SCHOOL TANK FARM VICINITY MAP

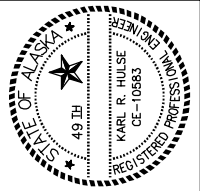

Sheet No. C-3

File: J:\Jobsdata\30403.05 Ekwok Bulk Fuel Upgrade\00 CADD\01 Working Set\01 Civil\30403.05 C14.dwg

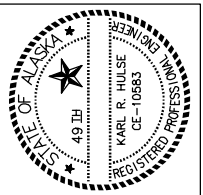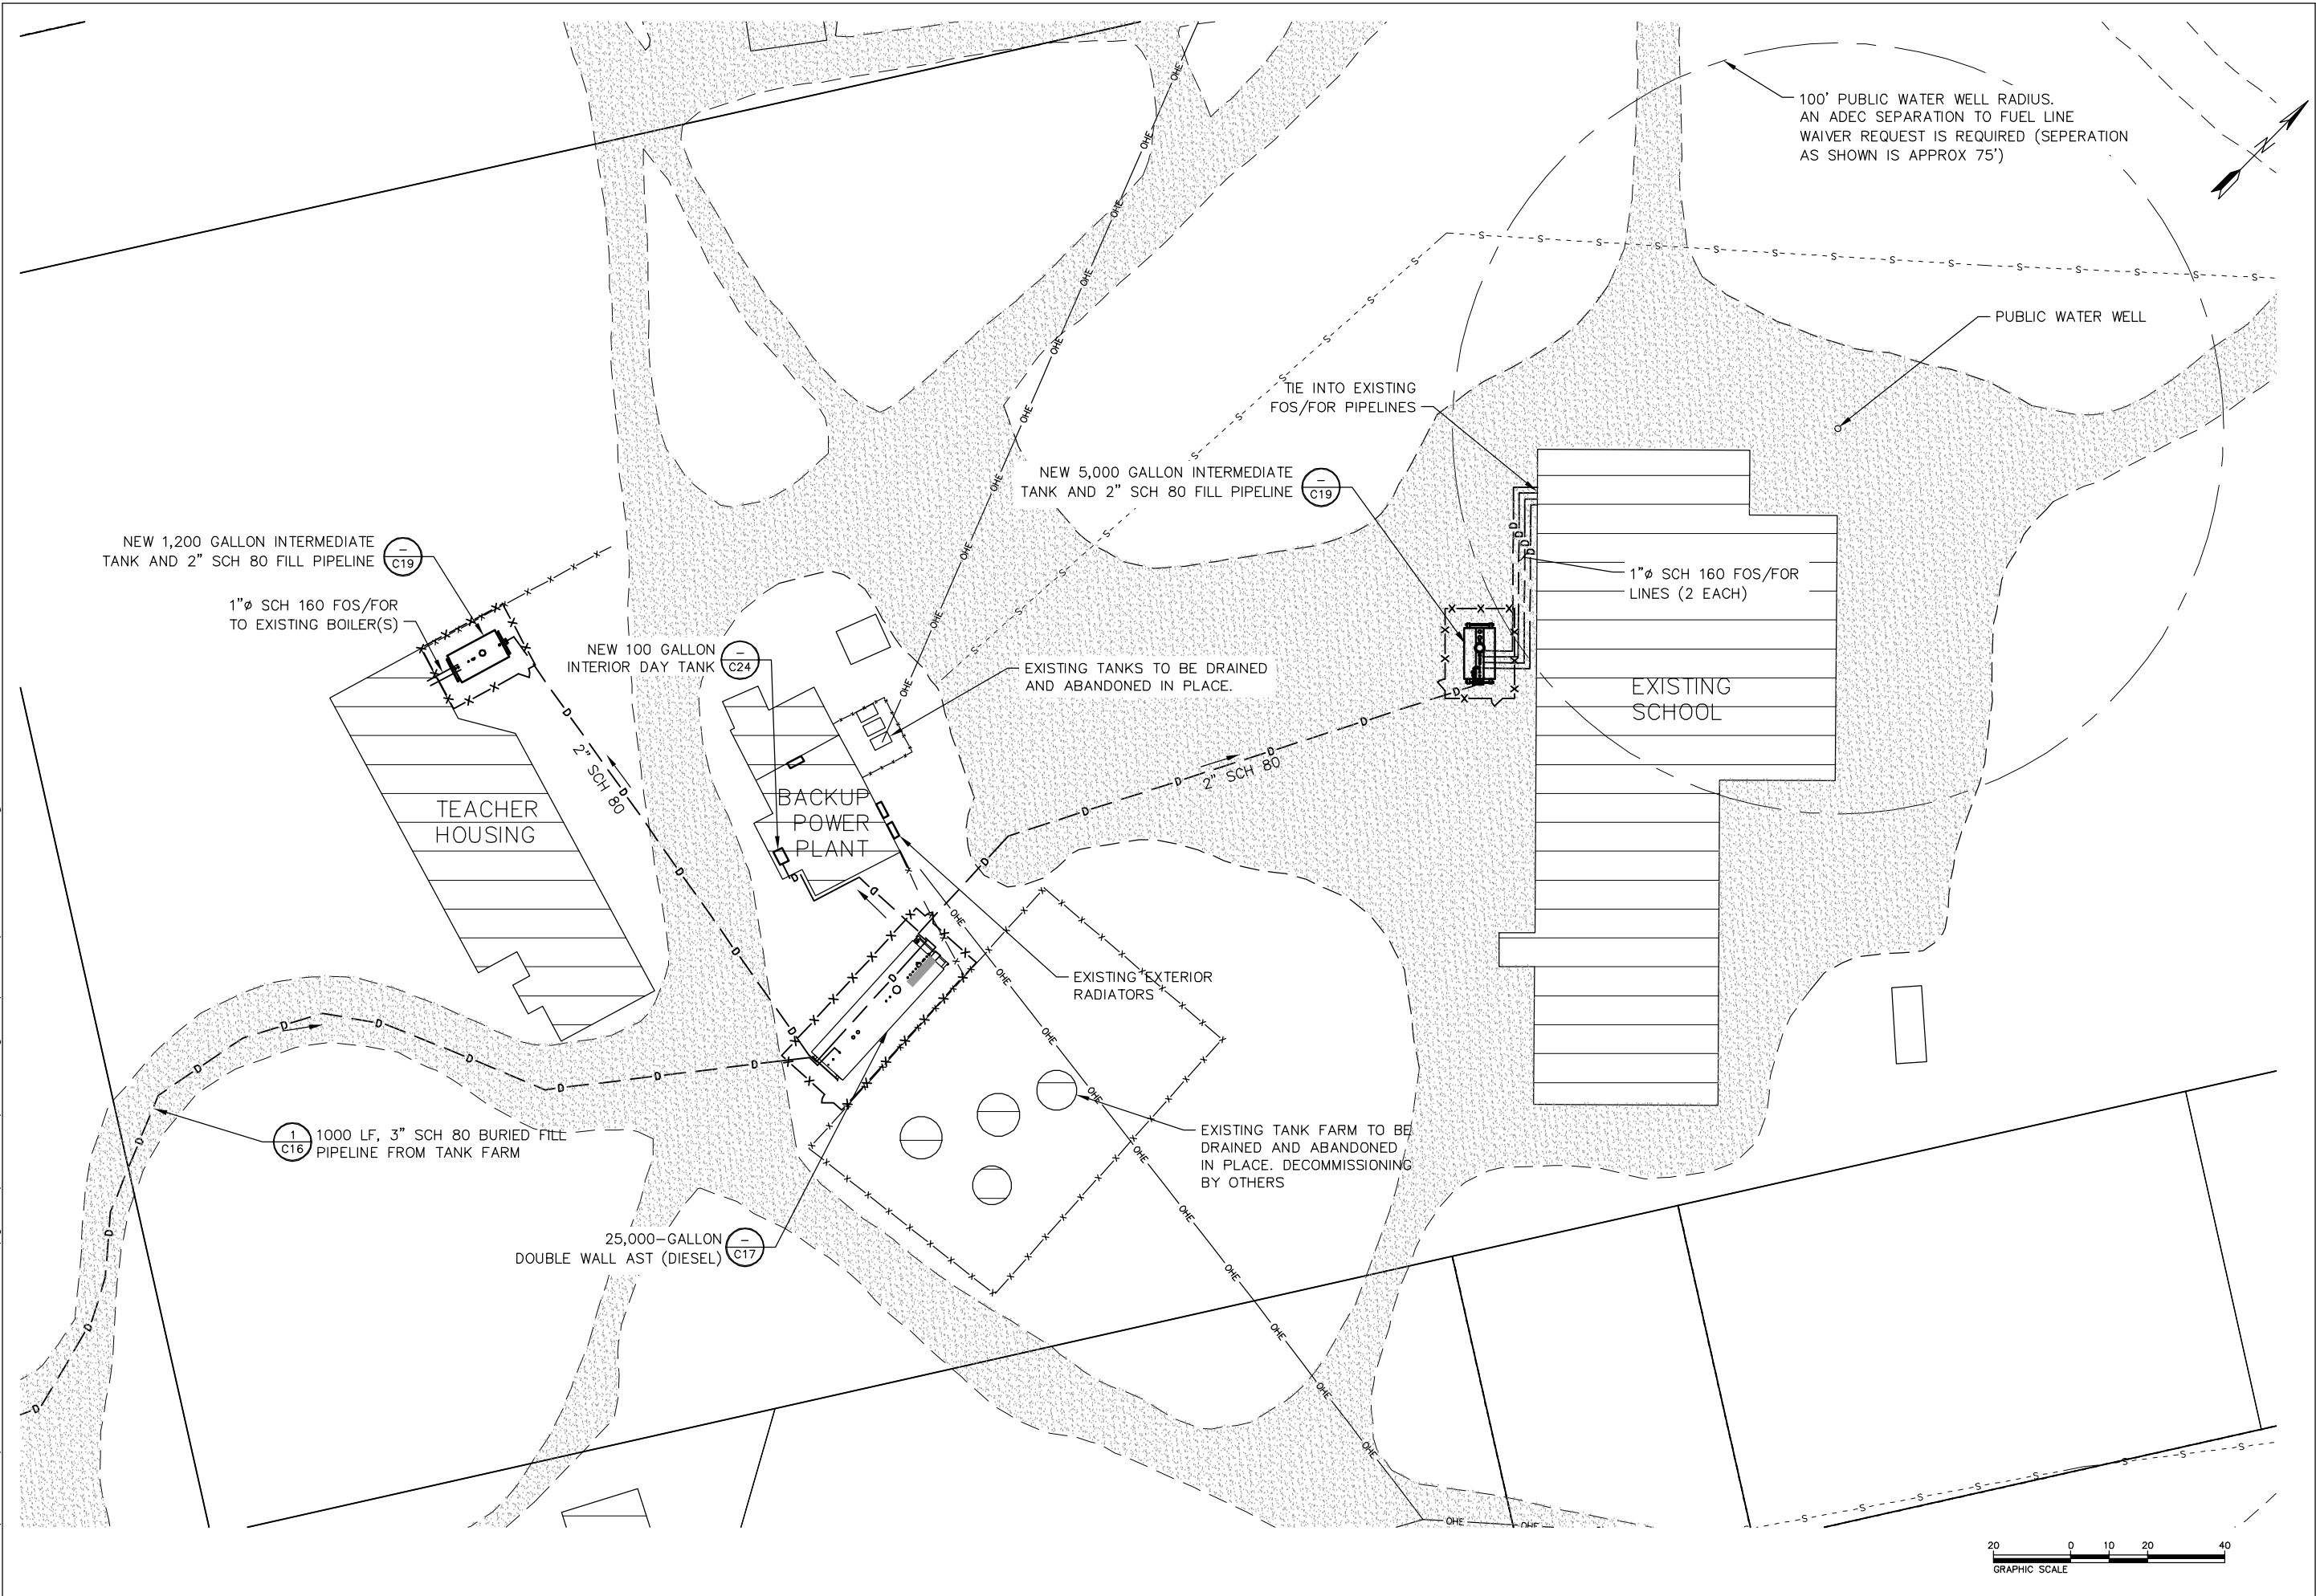

State of Alaska
Department of Community
and Economic Development
AIDEA/AEA
Rural Energy Group
813 West Northern Lights Blvd.
Anchorage, Alaska 99503

AIDEA
ALASKA
ENERGY AUTHORITY



EKWOK, ALASKA

EKWOK BULK FUEL UPGRADE

SCHOOL SITE PLAN

REV	DESCRIPTION	BY	DATE
A	65% SUBMITTAL	KRH	11/08
B	95% SUBMITTAL	KRH	11/09


Project No.	30403.05
Date	NOV 2009
Designed	KRH
Drawn	AMH
Approved	KRH

Sheet No. **C-14**


File: J:\Jobsdata\30403.05 Ekwok Bulk Fuel Upgrade\00 CADD\01 Working Set\01 Civil\30403.05 C16.dwg




NUSHAGAK RIVER

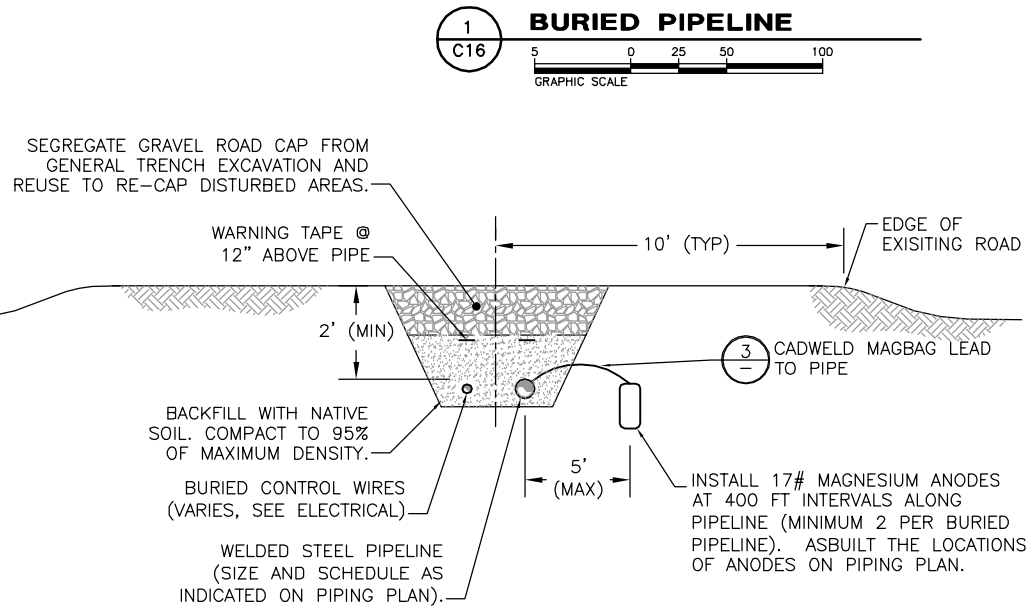


2 TRENCH AND ROAD RESTORATION DETAIL
C16 SCALE: NTS

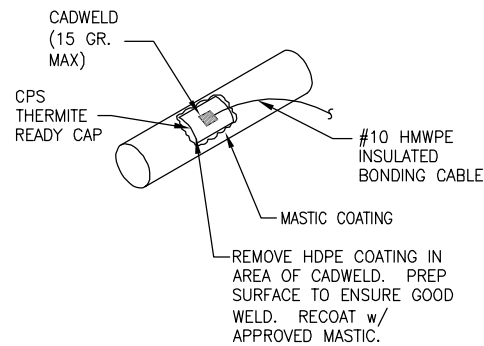

3 CADWELD LEAD TO PIPE
C16 SCALE: NTS

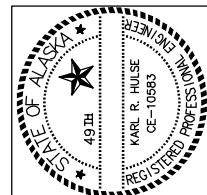

State of Alaska
Department of Community
and Economic Development
AIDEA/AEA
Rural Energy Group
813 West Northern Lights Blvd.
Anchorage, Alaska 99503
REGISTERED PROFESSIONAL ENGINEER
ALASKA
aiea

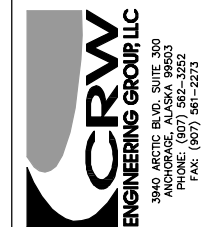

EWOK, ALASKA
EWOK BULK FUEL UPGRADE
SCHOOL FACILITY FILL PIPELINE
TANK INSTALLATION DETAILS

REV	DESCRIPTION	BY	DATE
A	65% SUBMITTAL	KRH	11/08
B	95% SUBMITTAL	KRH	11/09
C			
D			
E			
Project No.	30403.05
Date	NOV 2009
Designed	KRH
Drawn	AMH
Approved	KRH