



PLAN	SURVEYED	BY	DATE
NOTE BOOK	PLOTTED		
NO.	ALIGNMENT CHECKED		
	RT. OF WAY CHECKED		

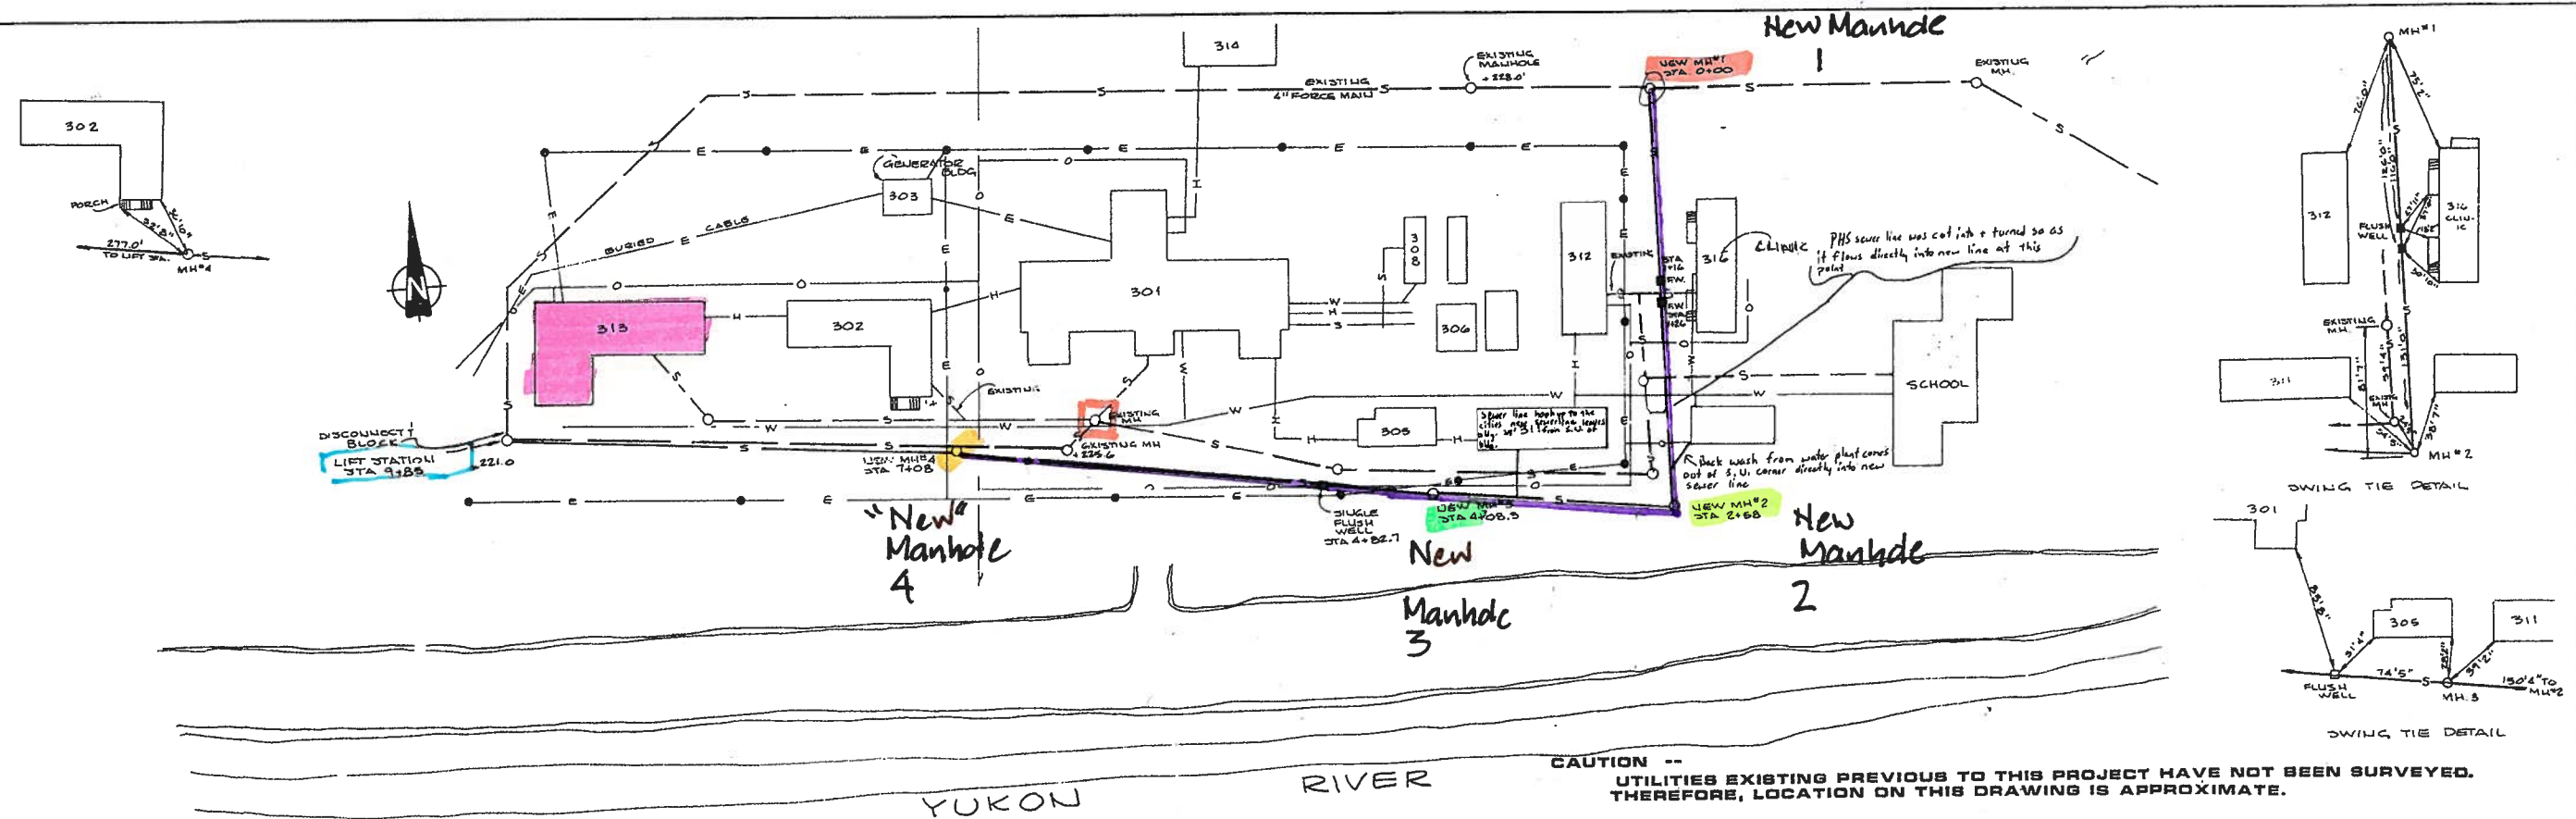

states some flow is from FAA.

CAUTION --
UTILITIES EXISTING PREVIOUS TO THIS PROJECT HAVE NOT BEEN SURVEYED.
THEREFORE, LOCATION ON THIS DRAWING IS APPROXIMATE.

SCALE: HORIZONTAL 1" = 50'
VERTICAL 1" = 5'

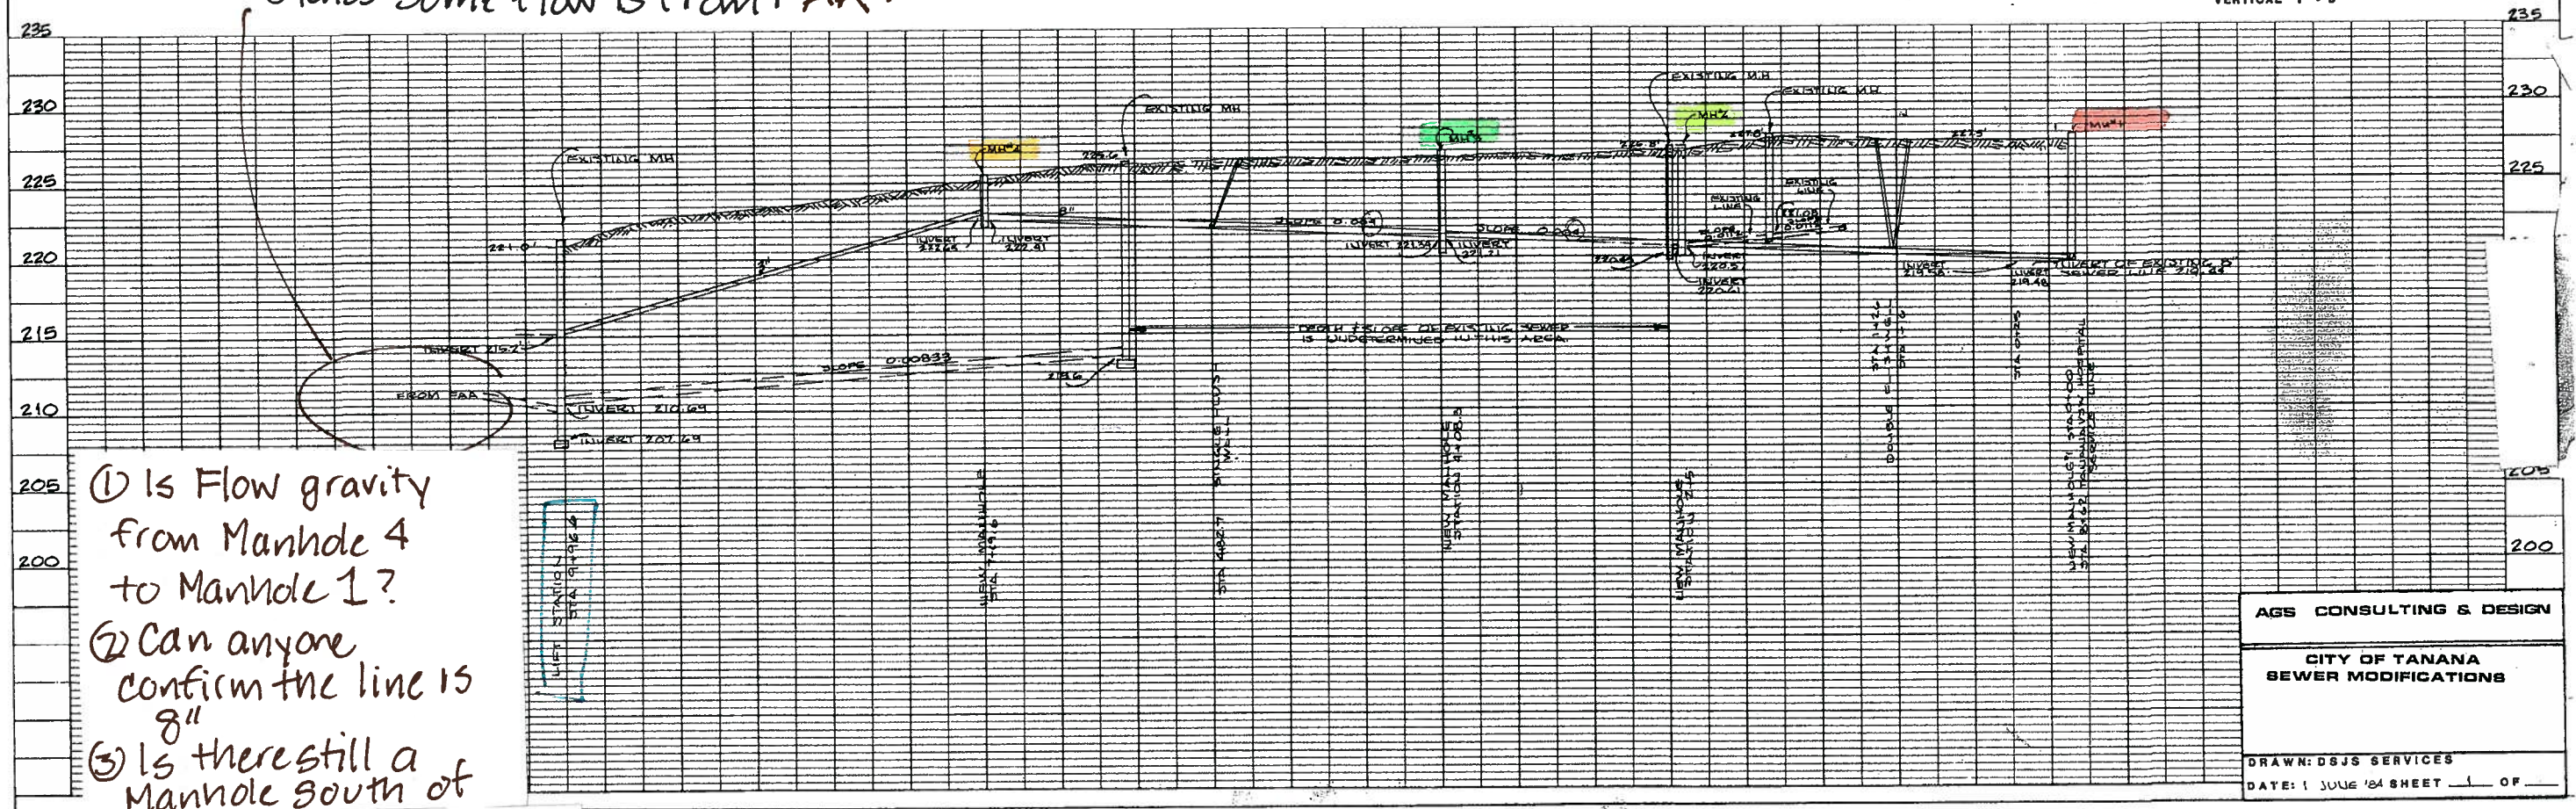

- ① Is Flow gravity from Manhole 4 to Manhole 1?
- ② Can anyone confirm the line is 8"
- ③ Is there still a Manhole South of Hospital  and is it working.