

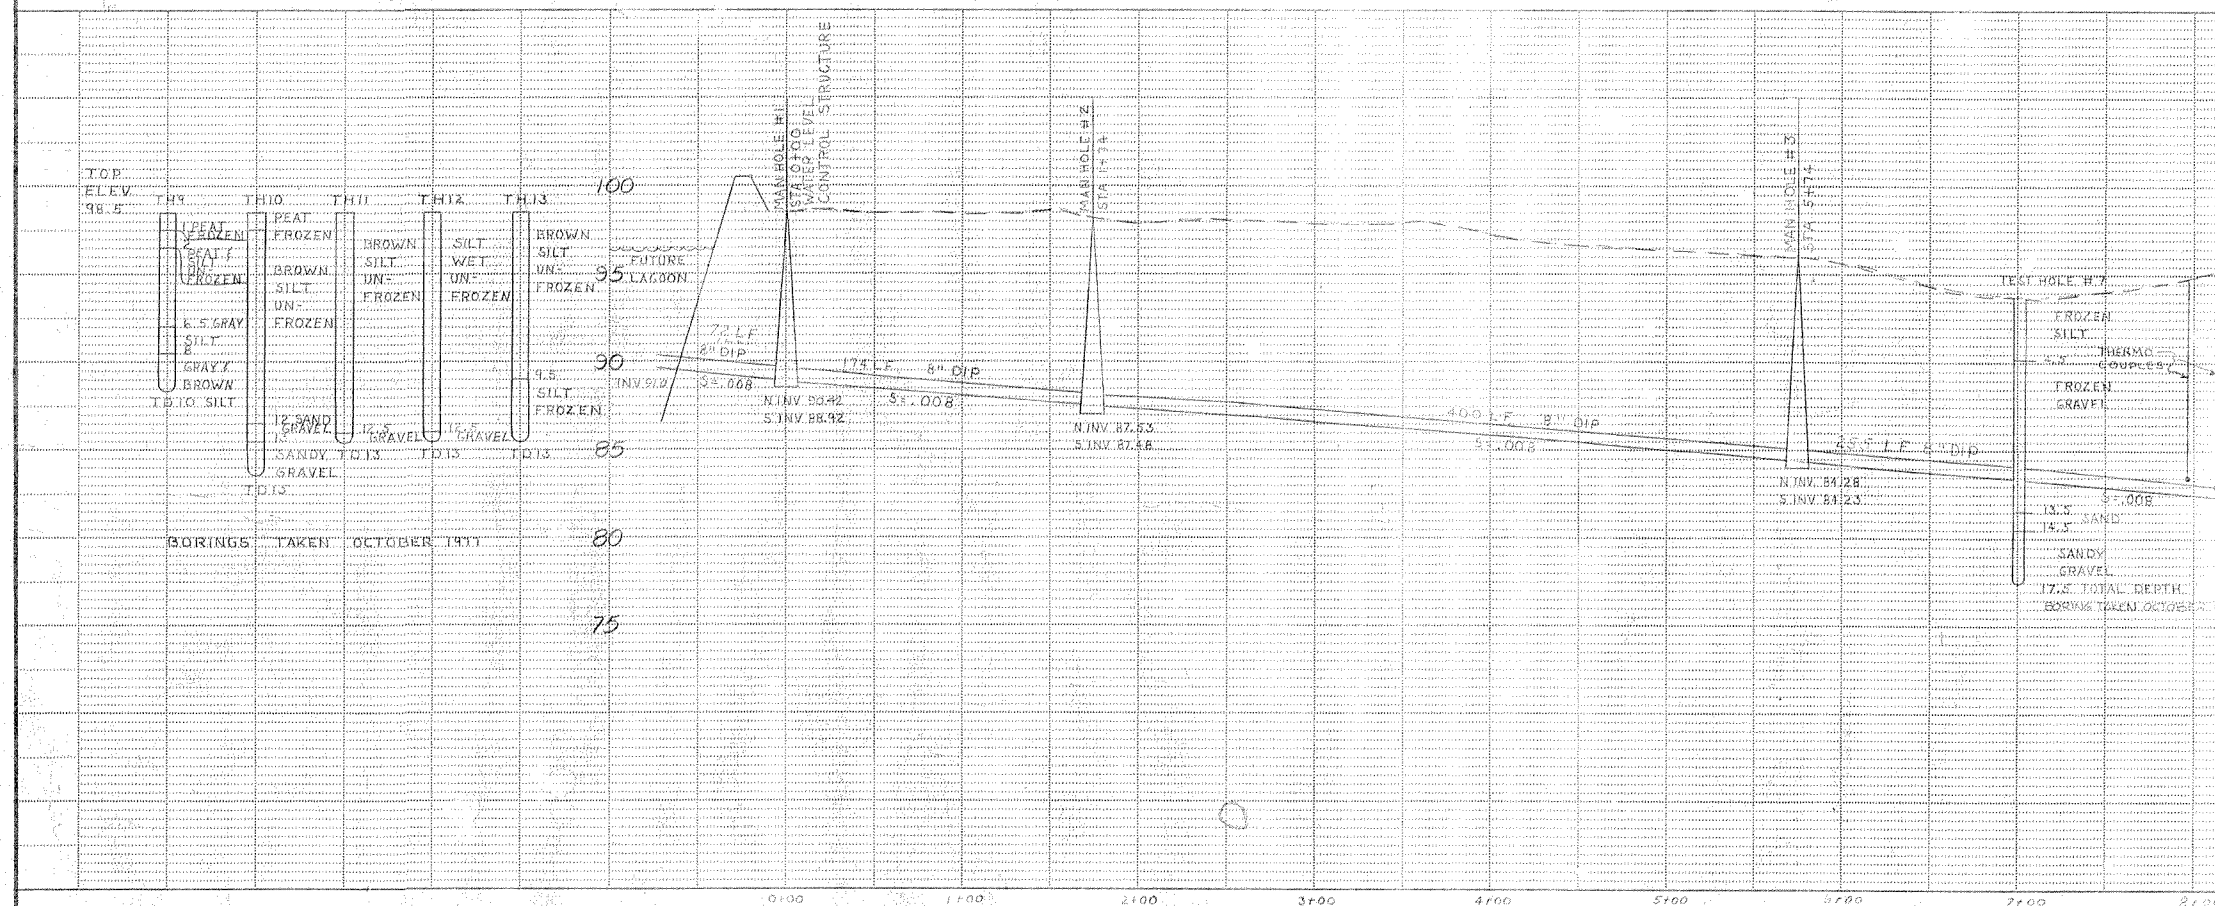


1978

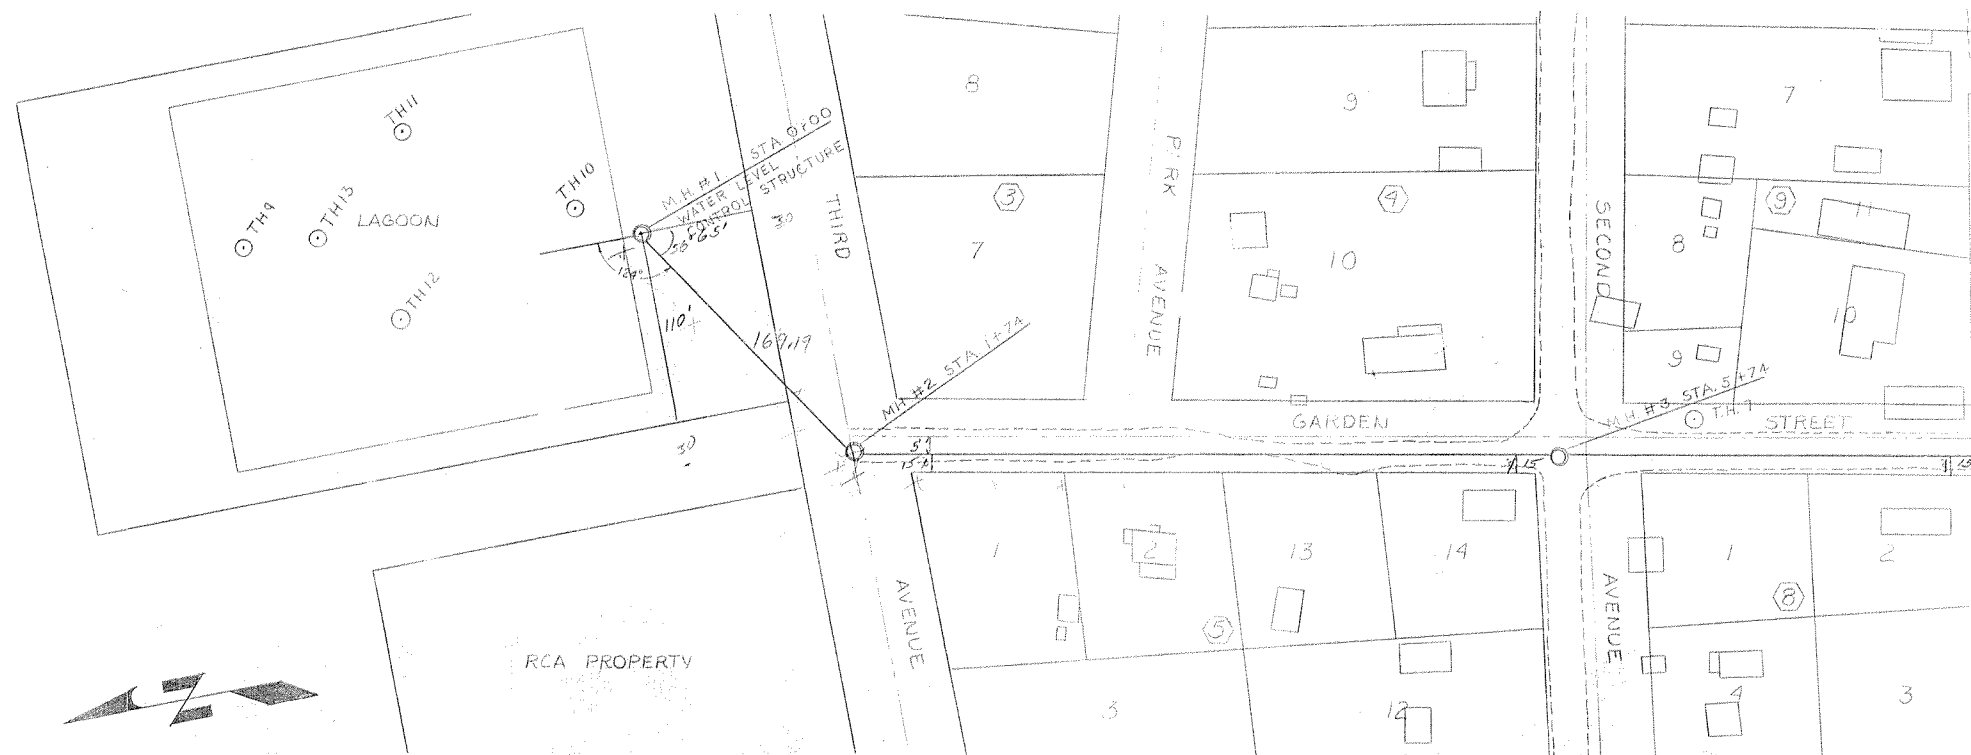

FIELD BOOKS	TBM NO.	LOCATION	ELEV.	DATA	CK'D BY	DATA	CK'D BY	REV.	DATE	DESCRIPTION	BY
DESIGN				BASE		TELE.					
STAKING				TOPO.		ELEC.					
ASBUILT				PROFILE		DESIGN					
				SAN. SEWER		QUANTITIES					
				STORM DR.		PRELIM. CHECK					
				WATER		FINAL CHECK					
				GAS		EARTHWORK					
				OTHER FACILITIES							
CONTRACTOR											
INSPECTOR											
CONSTRUCTION RECORD		VERTICAL DATUM		PLAN CHECK		REVISIONS					

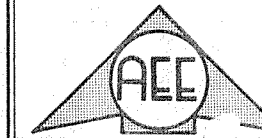

Arctic Environmental Engineers, Anchorage, Alaska.

LAGOON EFFLUENT

Jun 29 1978

PROJ 77-02A-01?

SCALE HOR. 1" = 40' VER. 1" = 10' DRAWN BY M.L.S. DATE 6-1-78 PROJECT NO. 77-02A-01 FILE NO. 77-02A-01

