



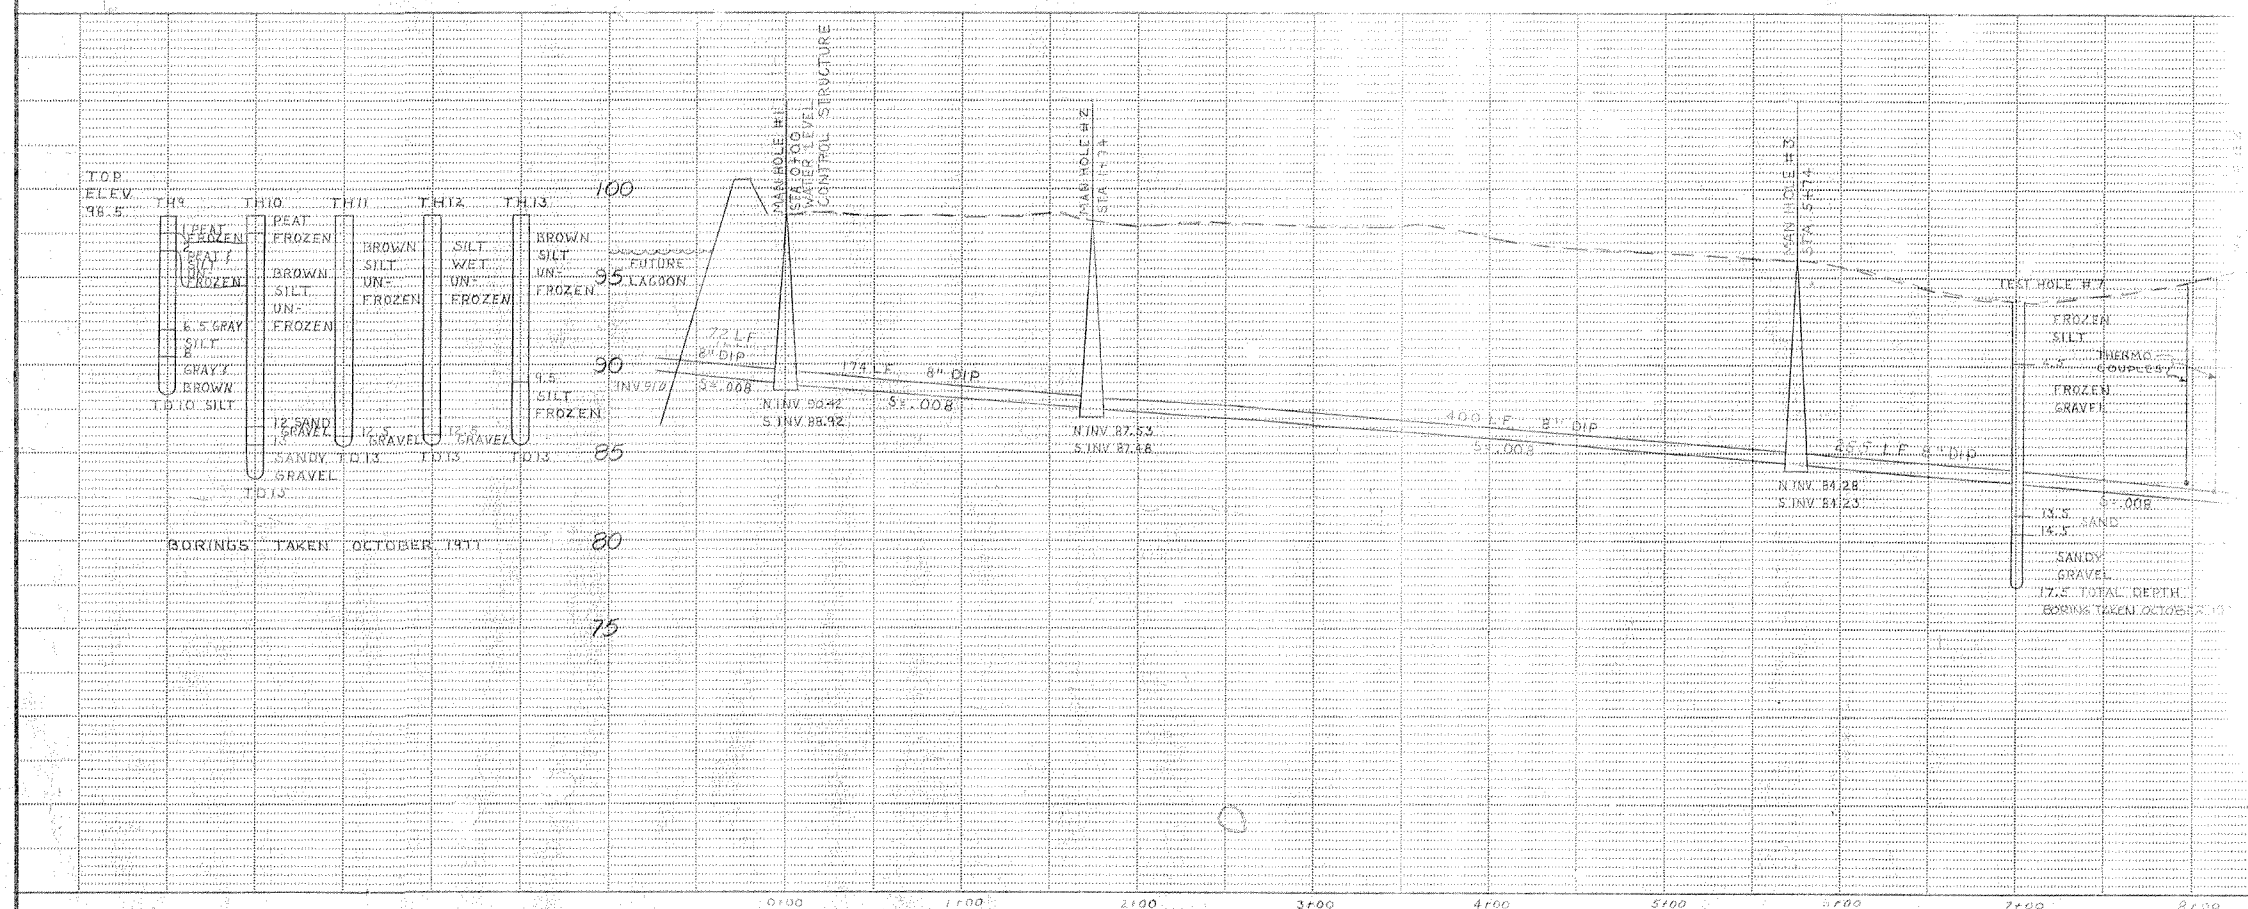

FIELD BOOKS	TBM NO.	LOCATION	ELEV.	DATA	CK'D BY	DATA	CK'D BY	REV.	DATE	DESCRIPTION	BY
DESIGN				BASE		TELE.					
				TOPO.		ELEG.					
STAKING				PROFILE		DESIGN					
				SAN. SEWER		QUANTITIES					
ASBUILT				STORM DR.		PRELIM. CHECK					
				WATER		FINAL CHECK					
CONTRACTOR		BASIS OF THIS DATUM		GAS		EARTHWORK					
INSPECTOR				OTHER FACILITIES							
CONSTRUCTION RECORD		VERTICAL DATUM		PLAN	CHECK					REVISIONS	

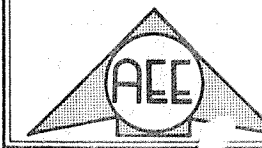

Arctic Environmental Engineers, Anchorage, Alaska

LAGOON EFFLUENT Jun 29 1978
PROJ 77-07A-01?

SCALE	HOR. /
	VER. /

DRAWN BY _____


DRAWN BY _____
DESIGNED BY _____

DATE _____


DATE 5-1-77
PROJECT NO. 7

2000

2000

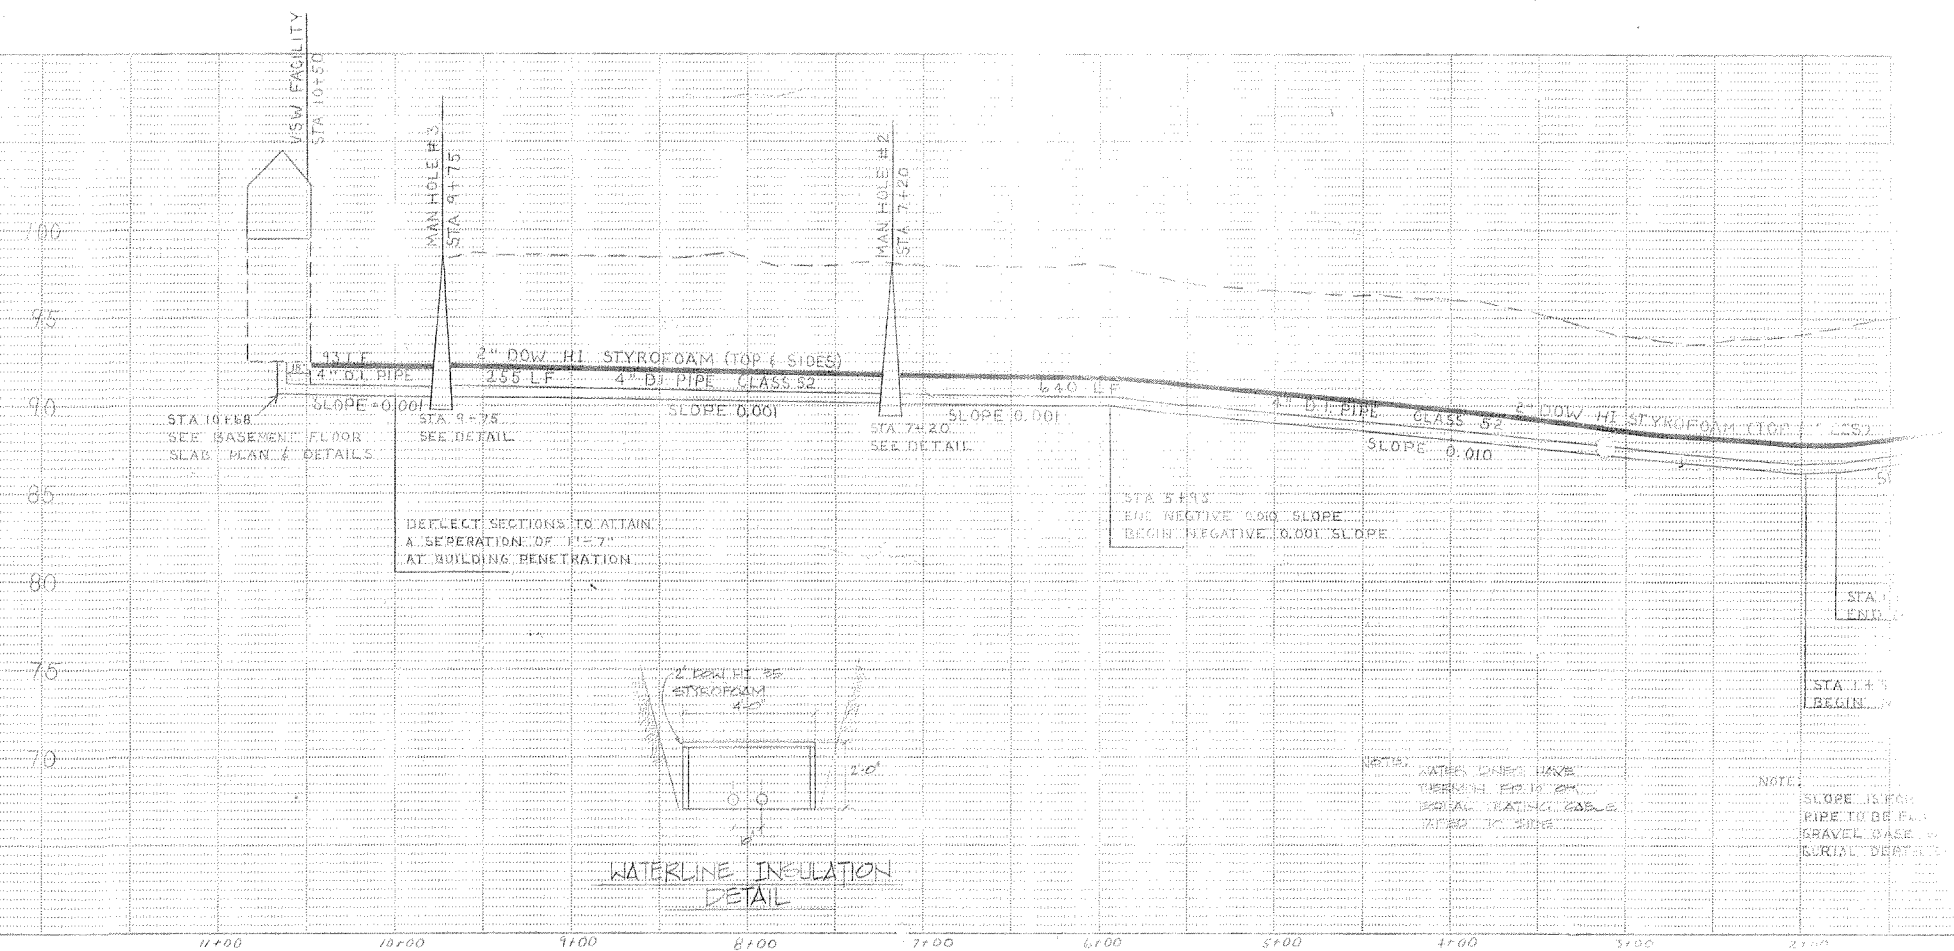

FIELD BOOKS	TBM NO.	LOCATION	ELEV.	DATA	CK'D BY	DATA	CK'D BY	REV.	DATE	DESCRIPTION	BY
DESIGN				BASE		TELE.					
STAKING				TOPG.		ELEC.					
ASBUILT				PROFILE		DESIGN					
CONTRACTOR				SAN. SEWER		QUANTITIES					
INSPECTOR				STORM DR.		PRELIM. CHECK					
				WATER		FINAL CHECK					
				GAS		EARTHWORK					
				OTHER FACILITIES							
CONSTRUCTION RECORD		VERTICAL DATUM		PLAN CHECK		REVISIONS					

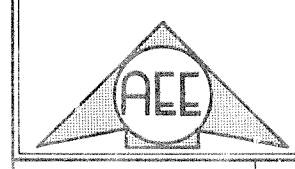

Arctic Environmental Engineers, Anchorage, Alaska.

PROJECT NO. 77-024-01

DATE: Jun 29 1978

SCALE: HOR. 1"=40' VER. 1"=5'

DRAWN BY: [Signature]

DESIGNED BY: [Signature]

DATE: [Blank]

PROJECT NO: [Blank]

FILE NO.: [Blank]

3/3