


COMMUNITY SHEET 2 EASEMENT DESCRIPTION TABLE							
DESCRIPTION	LOT NO.	BLOCK NO.	TR. NO.	EASEMENT TO	EASEMENT TYPE	BK. NO.	PAGE NO.
Plot 93-25				City of Alakanuk	Dump/Dock Road	70	991-992
Plot 93-25				City of Alakanuk	Easement All	70	991-992
USS 4405	2	1	B	City of Alakanuk	10' Water & Sewer	76	819-824
USS 4405	3	1	B	City of Alakanuk	10' Water & Sewer	76	795-800
USS 4405	1	2	B	City of Alakanuk	20' Water & Sewer	76	825-830
USS 4405	2	2	B	City of Alakanuk	10' Water & Sewer	76	783-788
USS 4405	3	2	B	City of Alakanuk	10' Water & Sewer	76	807-812
USS 4405	4	2	B	City of Alakanuk	10' Water & Sewer	76	801-806
USS 4405	5	2	B	City of Alakanuk	10' Water & Sewer	76	789-794
USS 4405	6	2	B	City of Alakanuk	10' Water & Sewer	76	813-818
USS 4405	15	2	B	City of Alakanuk	10' Water & Sewer	67	964-969
USS 4405	16	2	B	City of Alakanuk	10' Water & Sewer	67	970-975
USS 4405	17	2	B	City of Alakanuk	10' Water & Sewer	67	958-963
USS 4405	18	2	B	City of Alakanuk	10' Water & Sewer	67	952-957
USS 4405	1	3	B	City of Alakanuk	15' Water & Sewer	73	605-609
USS 4405	4	3	B	City of Alakanuk	20' Water & Sewer	73	610-614
USS 4405	5	3	B	City of Alakanuk	20' Water & Sewer	73	615-620
USS 4405	6	3	B	City of Alakanuk	20' Water & Sewer	73	621-625
USS 4405	7	3	B	City of Alakanuk	20' Water & Sewer	73	626-630

COMMUNITY SHEET 2 EASEMENT DESCRIPTION TABLE							
DESCRIPTION	LOT NO.	BLOCK NO.	TR. NO.	EASEMENT TO	EASEMENT TYPE	BK. NO.	PAGE NO.
USS 4405	8	3	B	City of Alakanuk	15' & 20' Utility	73	631-636
USS 4405	1	4	B	City of Alakanuk	15' & 20' Utility	69	630-635
USS 4405	2	4	B	City of Alakanuk	20' Water & Sewer	68	25-30
USS 4405	3	4	B	City of Alakanuk	20' Water & Sewer	67	946-951
USS 4405	5	4	B	City of Alakanuk	20' Water & Sewer	67	976-981
USS 4405	11	5	B	City of Alakanuk	20' Water & Sewer	67	982-987
USS 4405	12	5	B	City of Alakanuk	20' Water & Sewer	67	994-999
USS 4405	13	5	B	City of Alakanuk	20' Water & Sewer	67	988-993
USS 4405	14	5	B	City of Alakanuk	20' Water & Sewer	68	1-6
USS 4405	1	6	B	City of Alakanuk	20' Water & Sewer	73	585-589
USS 4405	2	6	B	City of Alakanuk	15' & 20' Utility	73	590-594
USS 4405	3	6	B	City of Alakanuk	15' & 20' Utility	73	595-599
USS 4405	4	6	B	City of Alakanuk	20' Water & Sewer	73	600-604
USS 4405	5	6	B	City of Alakanuk	20' Water & Sewer	72	149-153
USS 4405	6	6	B	City of Alakanuk	20' Water & Sewer	72	149-153
USS 4405	9	6	B	City of Alakanuk	10' & 20' Utility	72	154-158
USS 4405	7	6	B	City of Alakanuk	20' Water & Sewer	72	159-163
USS 4405	10	6	B	City of Alakanuk	10' & 20' Utility	72	164-168
USS 4405	18	8	B	City of Alakanuk	10' Water & Sewer	68	14-18

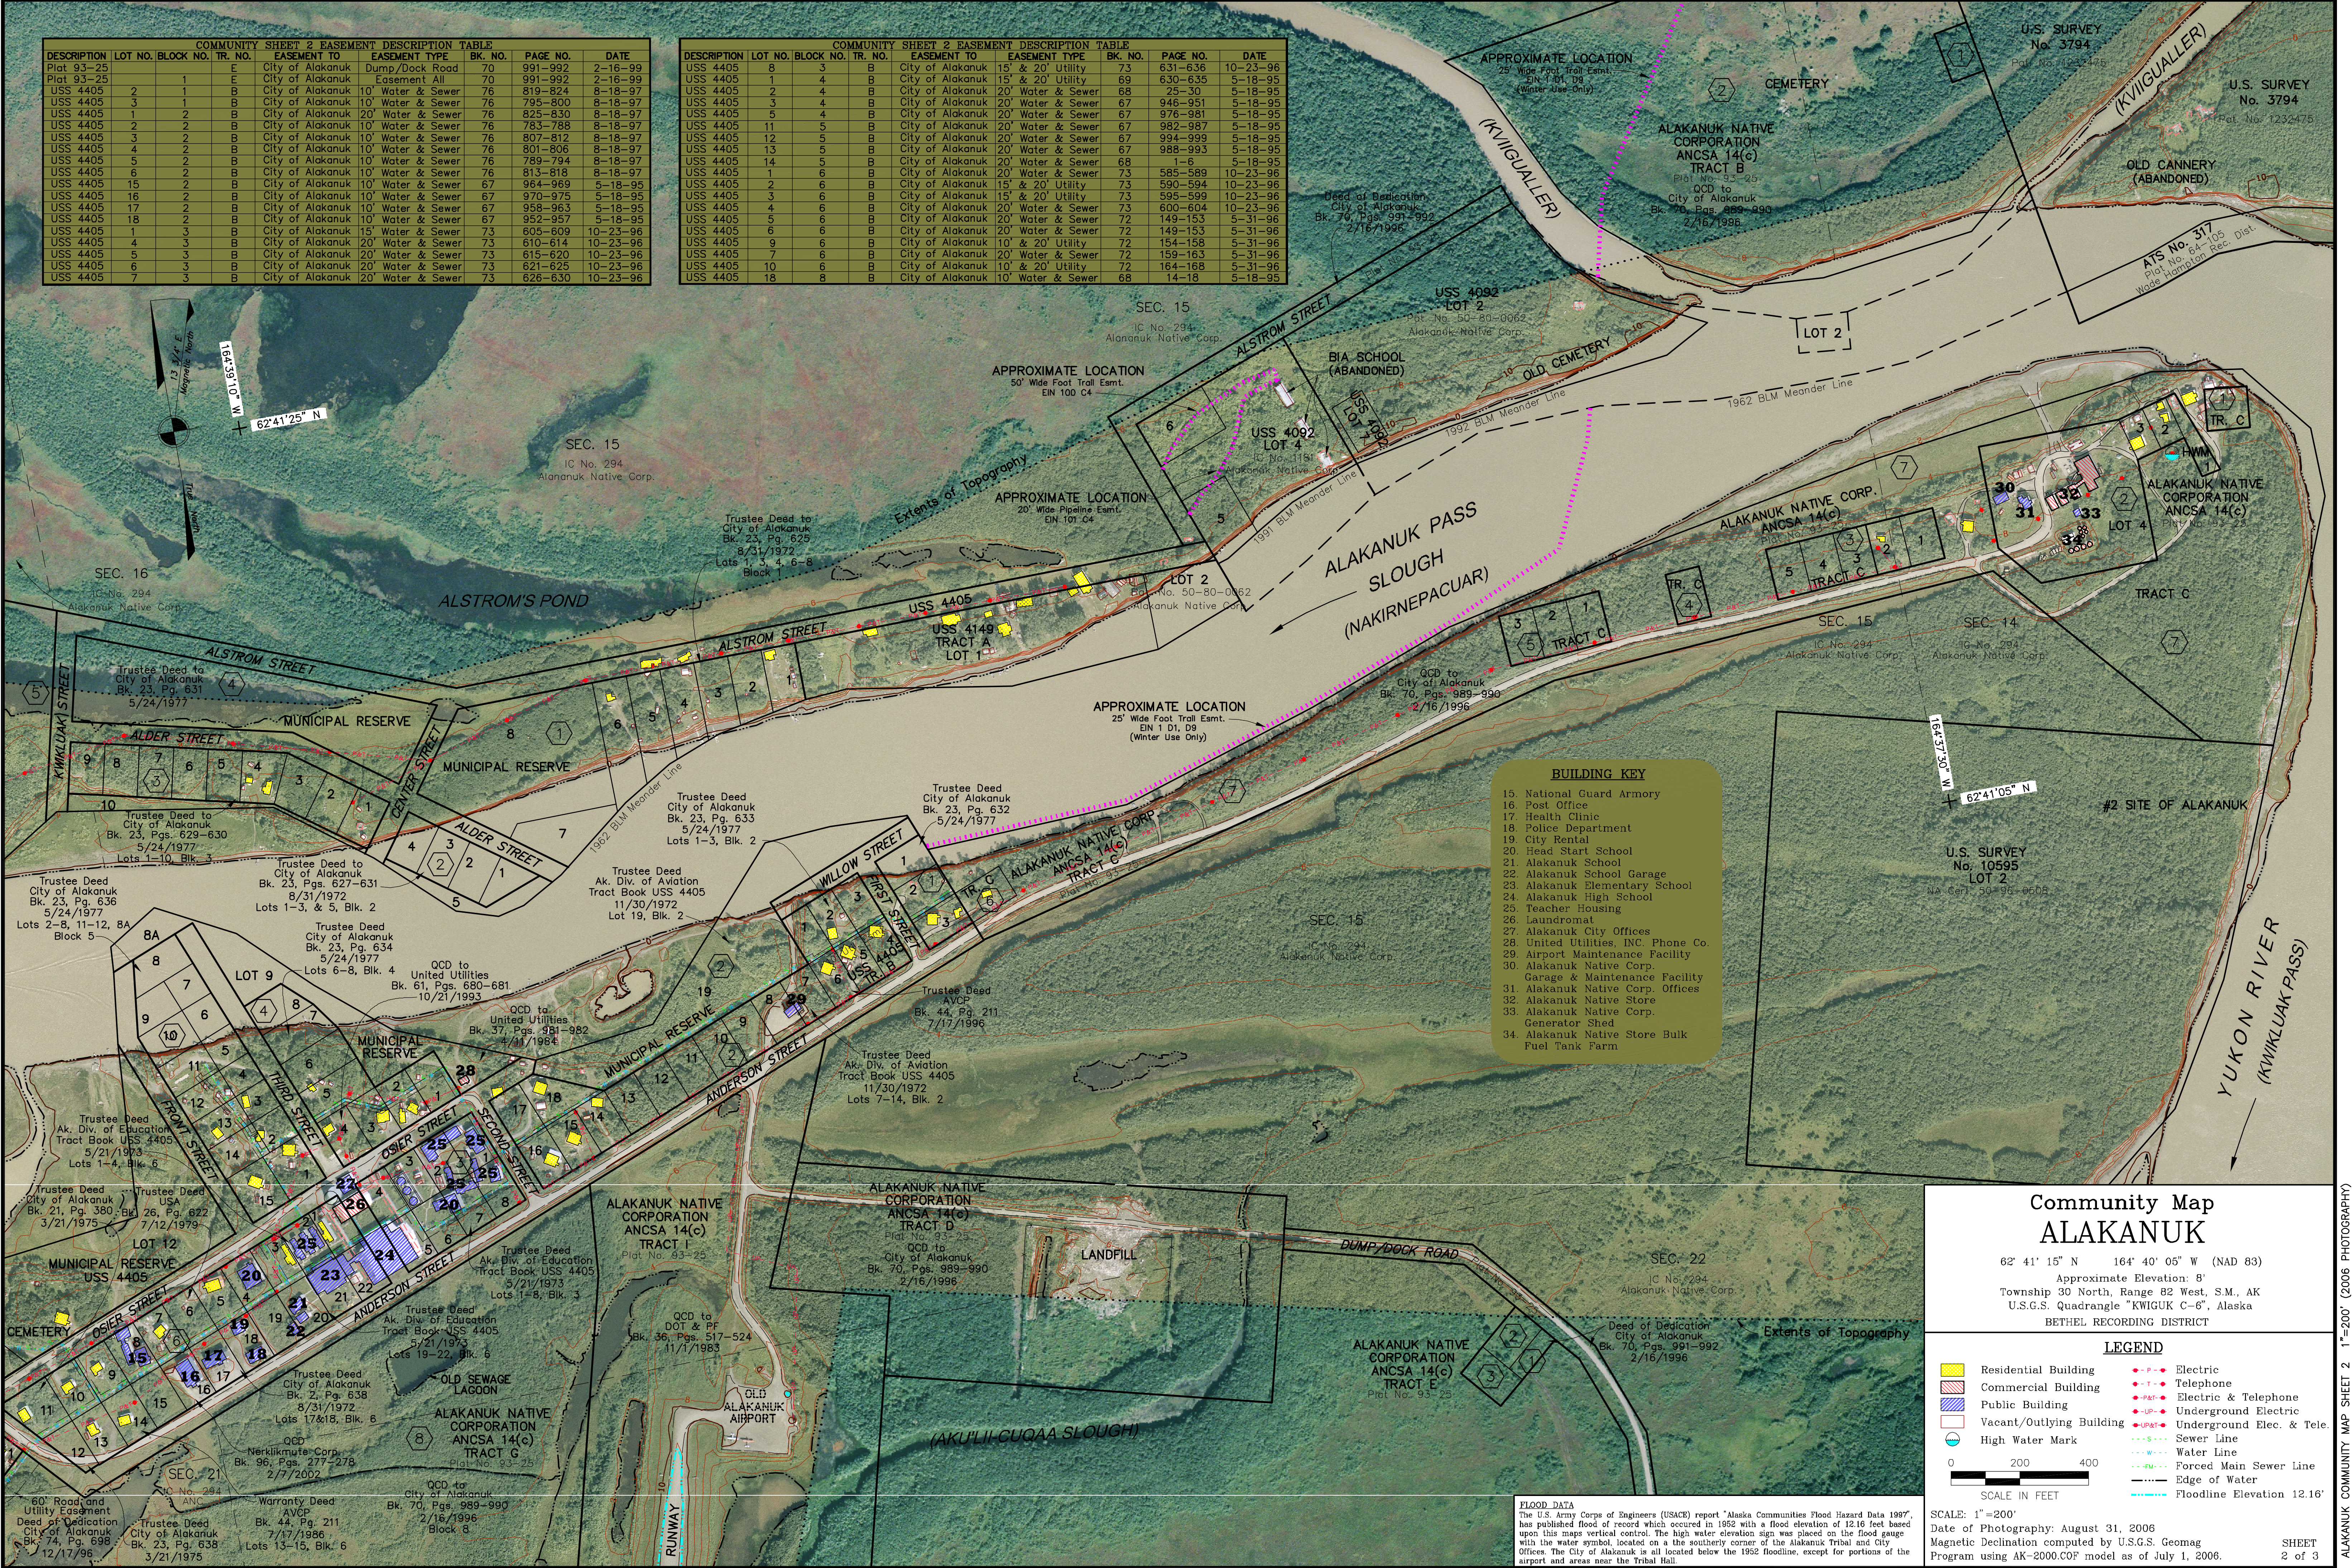

### Community Map ALAKANUK

62° 41' 15" N 164° 40' 05" W (NAD 83)  
Approximate Elevation: 8'  
Township 30 North, Range 82 West, S.M., AK  
U.S.G.S. Quadrangle "KWIGUK C-6", Alaska  
BETHEL RECORDING DISTRICT

#### LEGEND

	Residential Building		Electric
	Commercial Building		Telephone
	Public Building		Electric & Telephone
	Vacant/Outlying Building		Underground Electric
	High Water Mark		Underground Elec. & Tele.
	Water Line		Sewer Line
	Forced Main Sewer Line		Water Line
	Edge of Water		Forced Main Sewer Line
	Floodline Elevation 12.16'		Water Line

0 200 400  
SCALE IN FEET

SCALE: 1"=200'  
Date of Photography: August 31, 2006  
Magnetic Declination computed by U.S.G.S. Geomag  
Program using AK-2000.COF model as of July 1, 2006.

SHEET  
2 of 3

ALAKANUK COMMUNITY MAP SHEET 2 1"=200' (2006 PHOTOGRAPHY)