


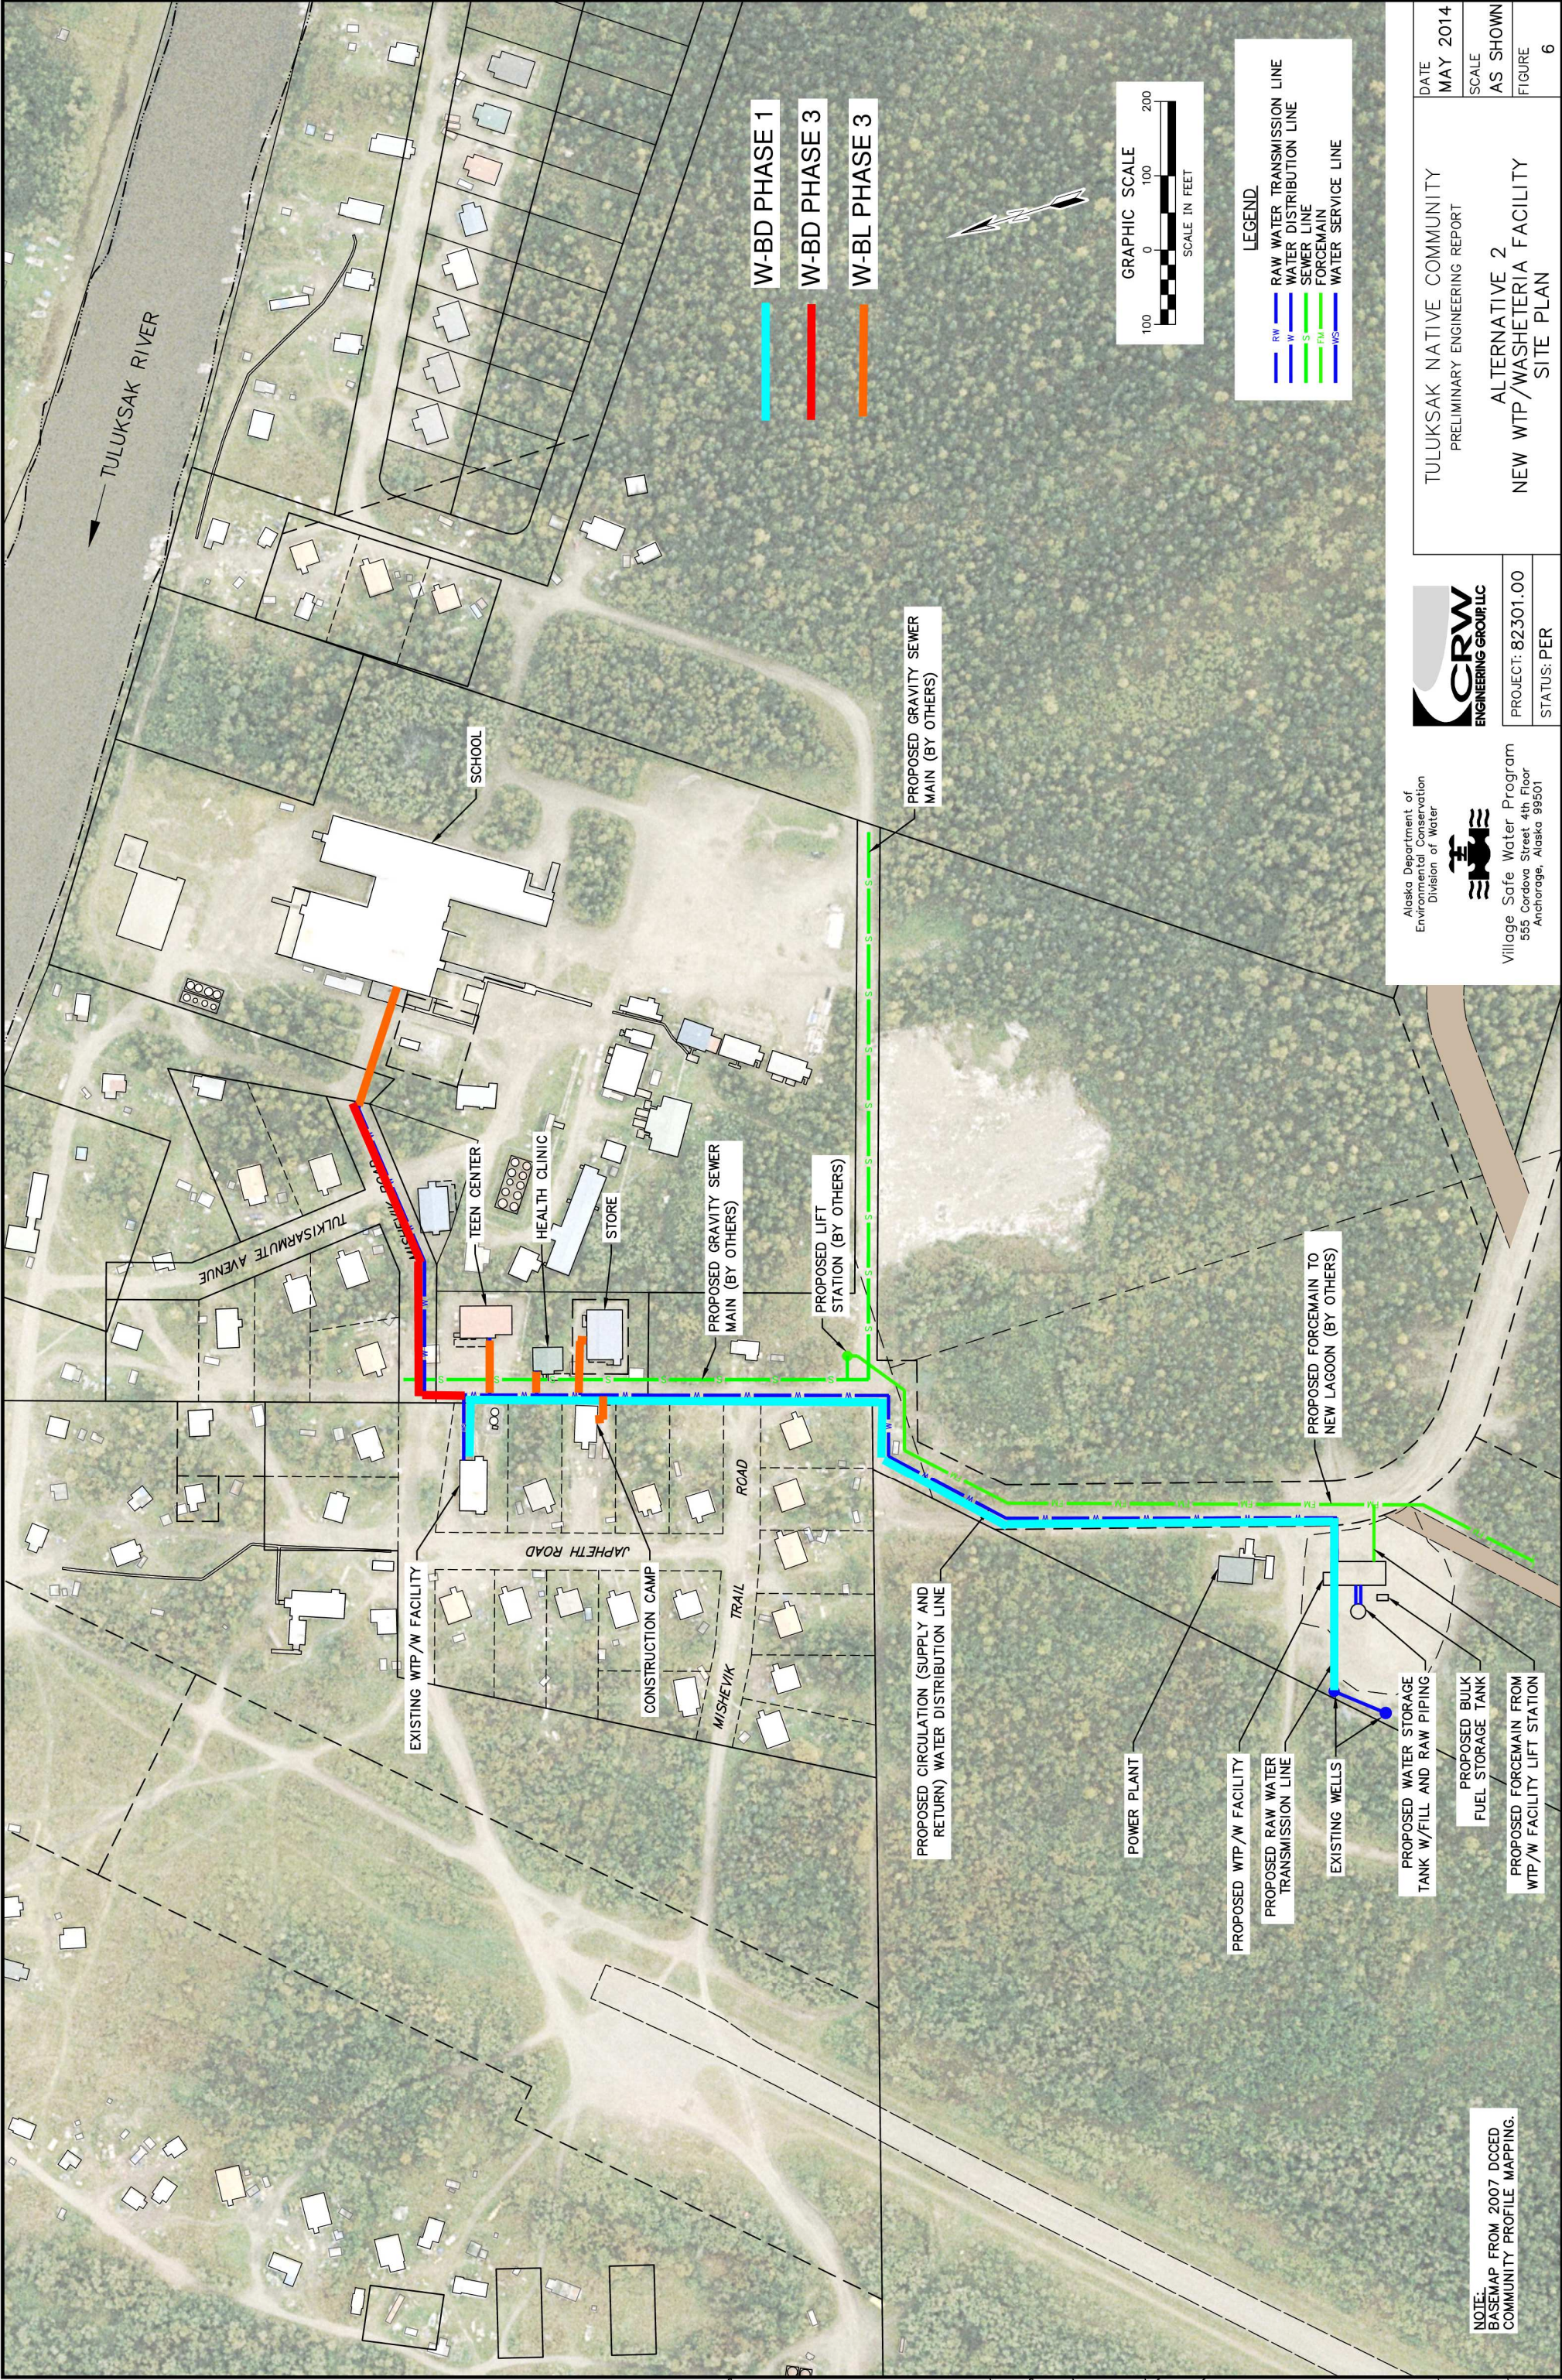

File: J:\jobsdata\82301.00 Tuluksak W&S Feasibility Study\00 CAD\02 Figures\FIGURE 6-Alternative 2 Site Plan.dwg

Alaska Department of
Environmental Conservation
Division of Water



Village Safe Water Program
555 Cordova Street 4th Floor
Anchorage, Alaska 99501



PROJECT: 82301.00
STATUS: PER

TULUKSAK NATIVE COMMUNITY
PRELIMINARY ENGINEERING REPORT

ALTERNATIVE 2
NEW WTP/WASHETERIA FACILITY
SITE PLAN

DATE	MAY 2014
SCALE	AS SHOWN
FIGURE	6