



PLAN	SUPPLIED	BY	DATE
NOTE BOOK	PLOTTED		
NO	ALIGNMENT CHECKED		
	RT. OF WAY CHECKED		

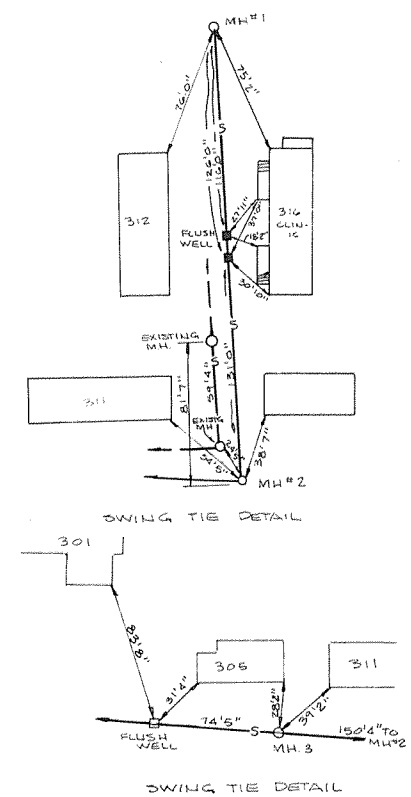

CAUTION --
UTILITIES EXISTING PREVIOUS TO THIS PROJECT HAVE NOT BEEN SURVEYED.
THEREFORE, LOCATION ON THIS DRAWING IS APPROXIMATE.

SCALE: HORIZONTAL 1" = 50'
VERTICAL 1" = 5'


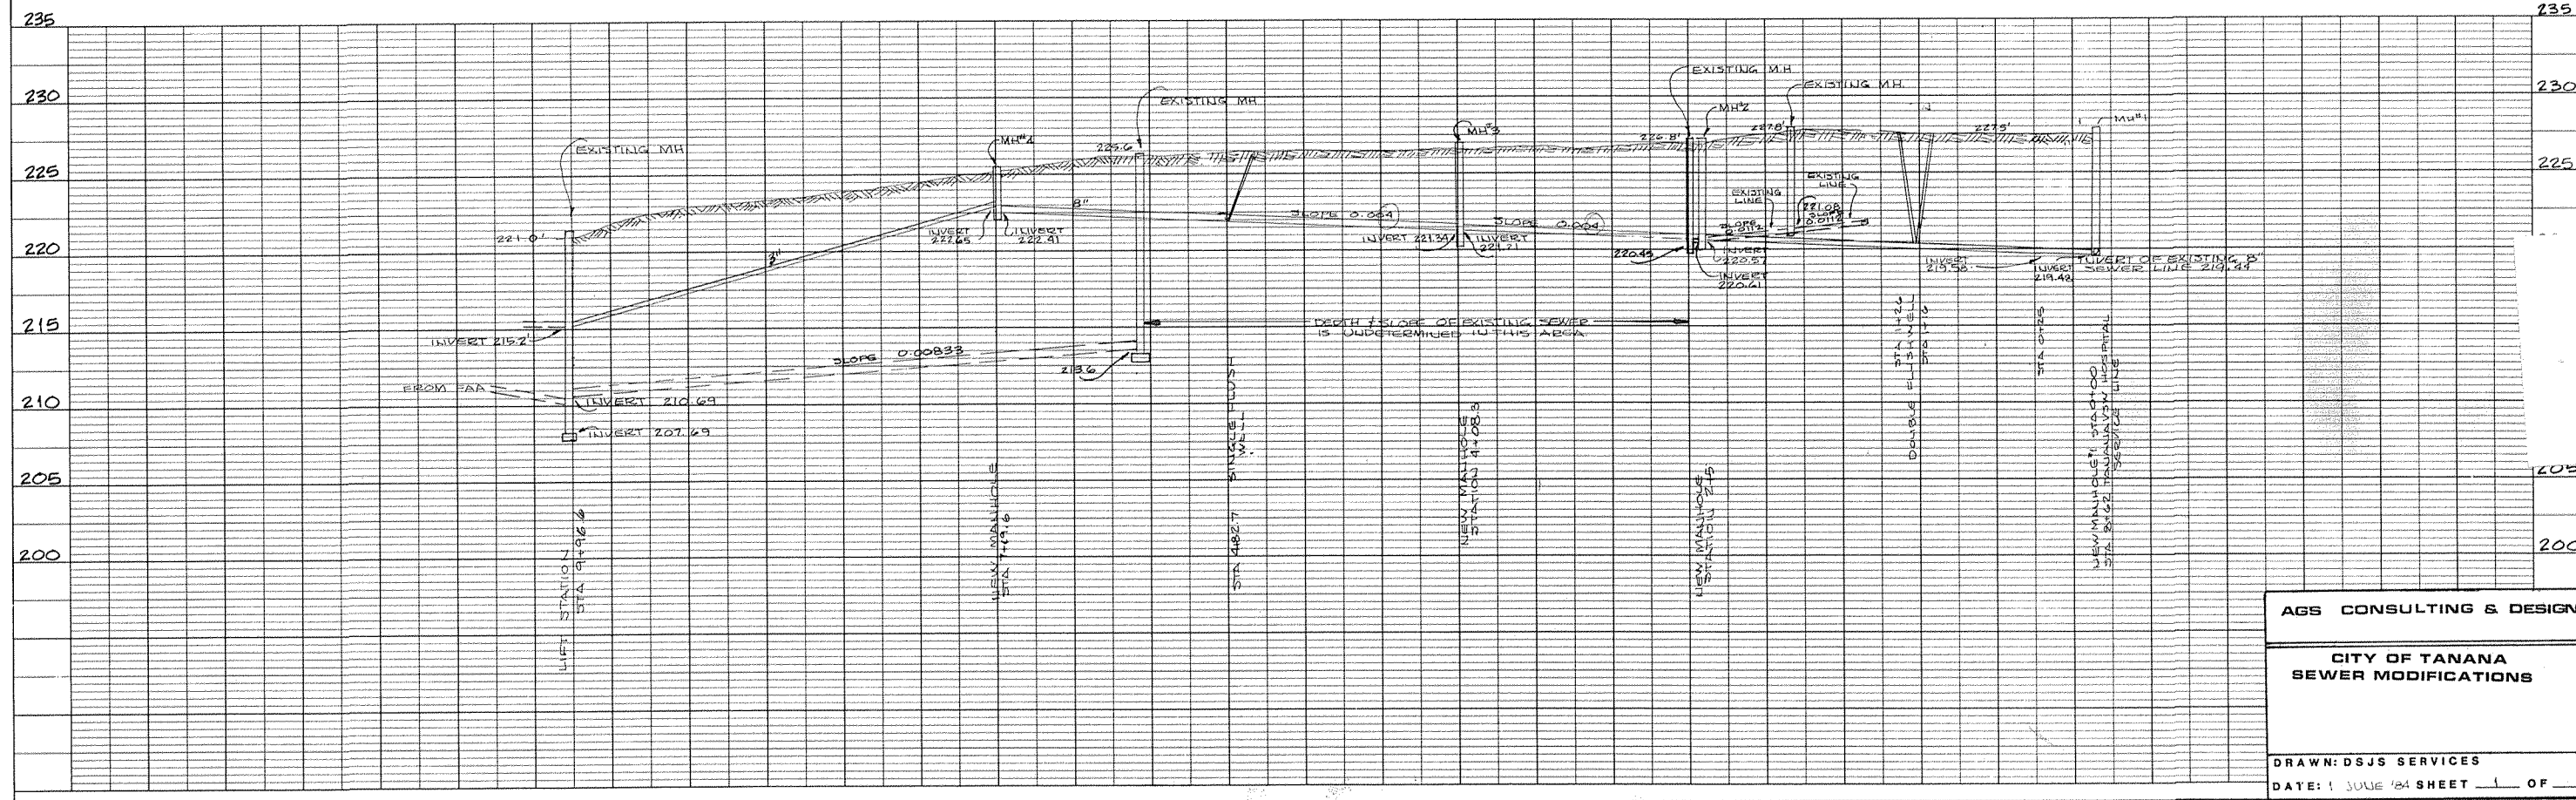


AGS CONSULTING & DESIGN


**CITY OF TANANA
SEWER MODIFICATIONS**

DRAWN: DSJS SERVICES


DATE: 1 JUNE '84 SHEET 1 OF 1

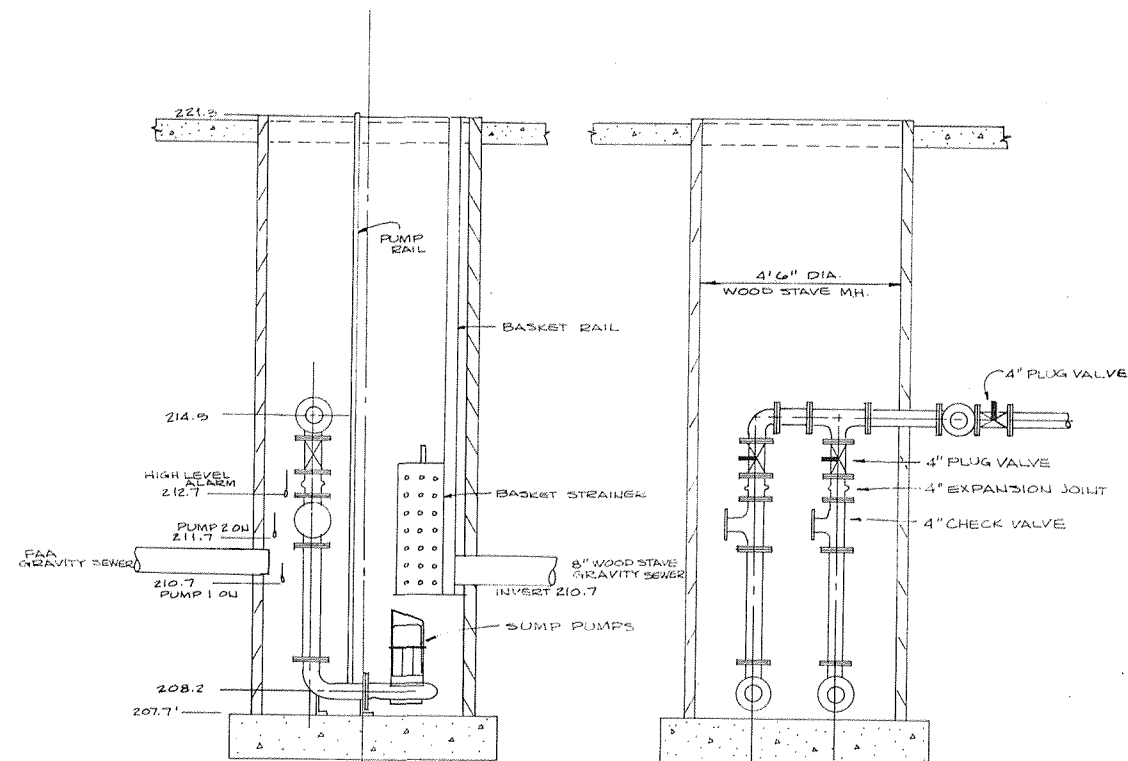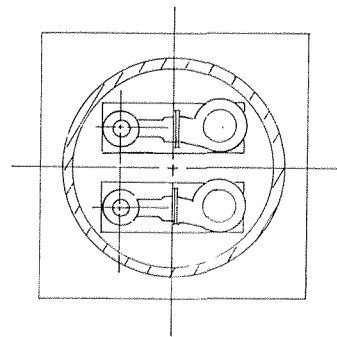



EXISTING PUMP STATION
SCALE 1/2" = 1' FOOT

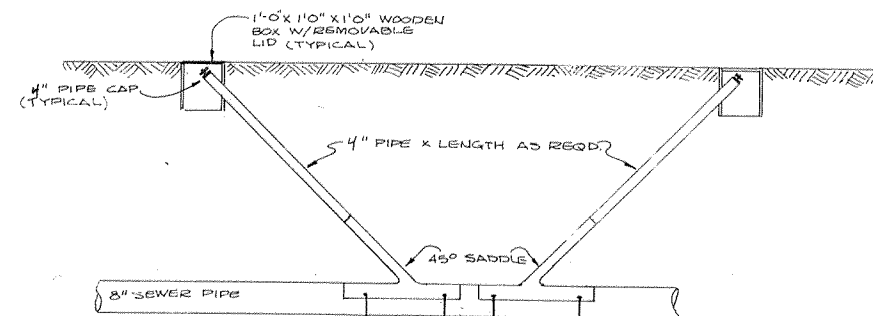

FLUSH WELL DETAIL
SCALE 1/2" = 1' 0"

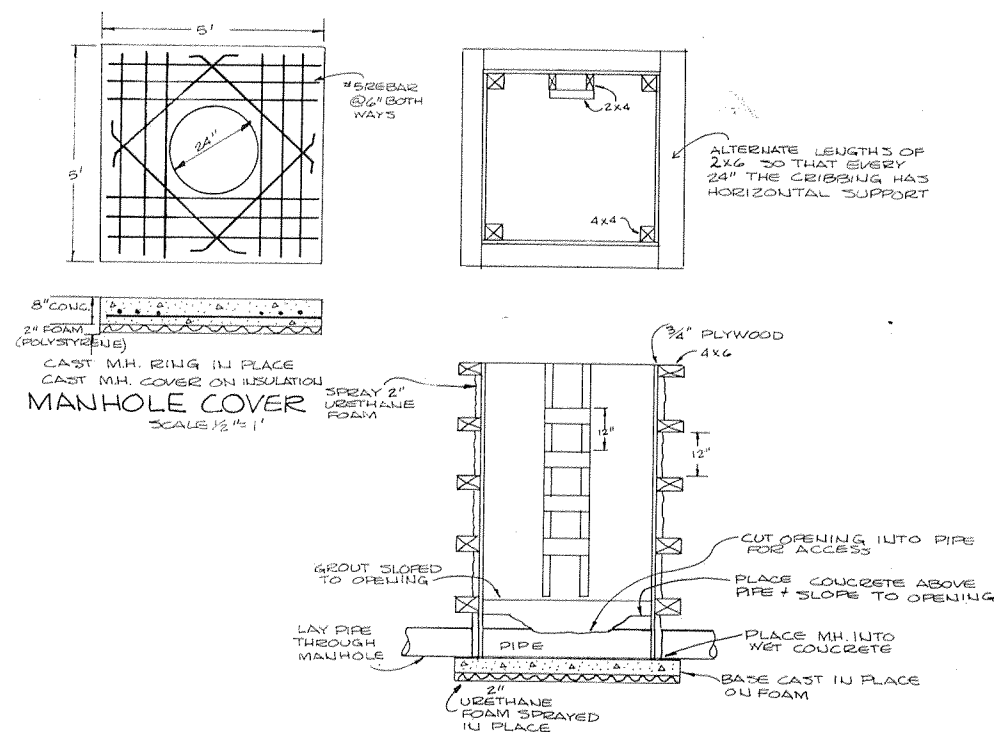

MANHOLE DETAILS
SCALE 1/2" = 1'

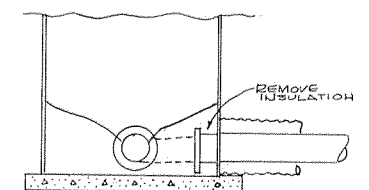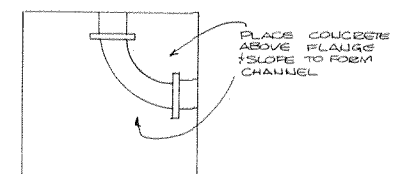

CORNER MANHOLE
SCALE 1/2" = 1'


AGS CONSULTING & DESIGN



CITY OF TANANA
SEWER MODIFICATIONS
MANHOLE + PUMPSTATION
DETAILS

DRAWN: DSJS SERVICES
DATE: JUNE '84 SHEET 2 OF 2


PLAN	DATE	
	BY	
	SUPERVISOR	
	NO.	
NOTE BOOK ALIGNED CHECKED BY NO.		

PROFILE	DATE	
	BY	
	SUPERVISOR	
	NO.	
NOTE BOOK GRADES CHECKED BY NO.		

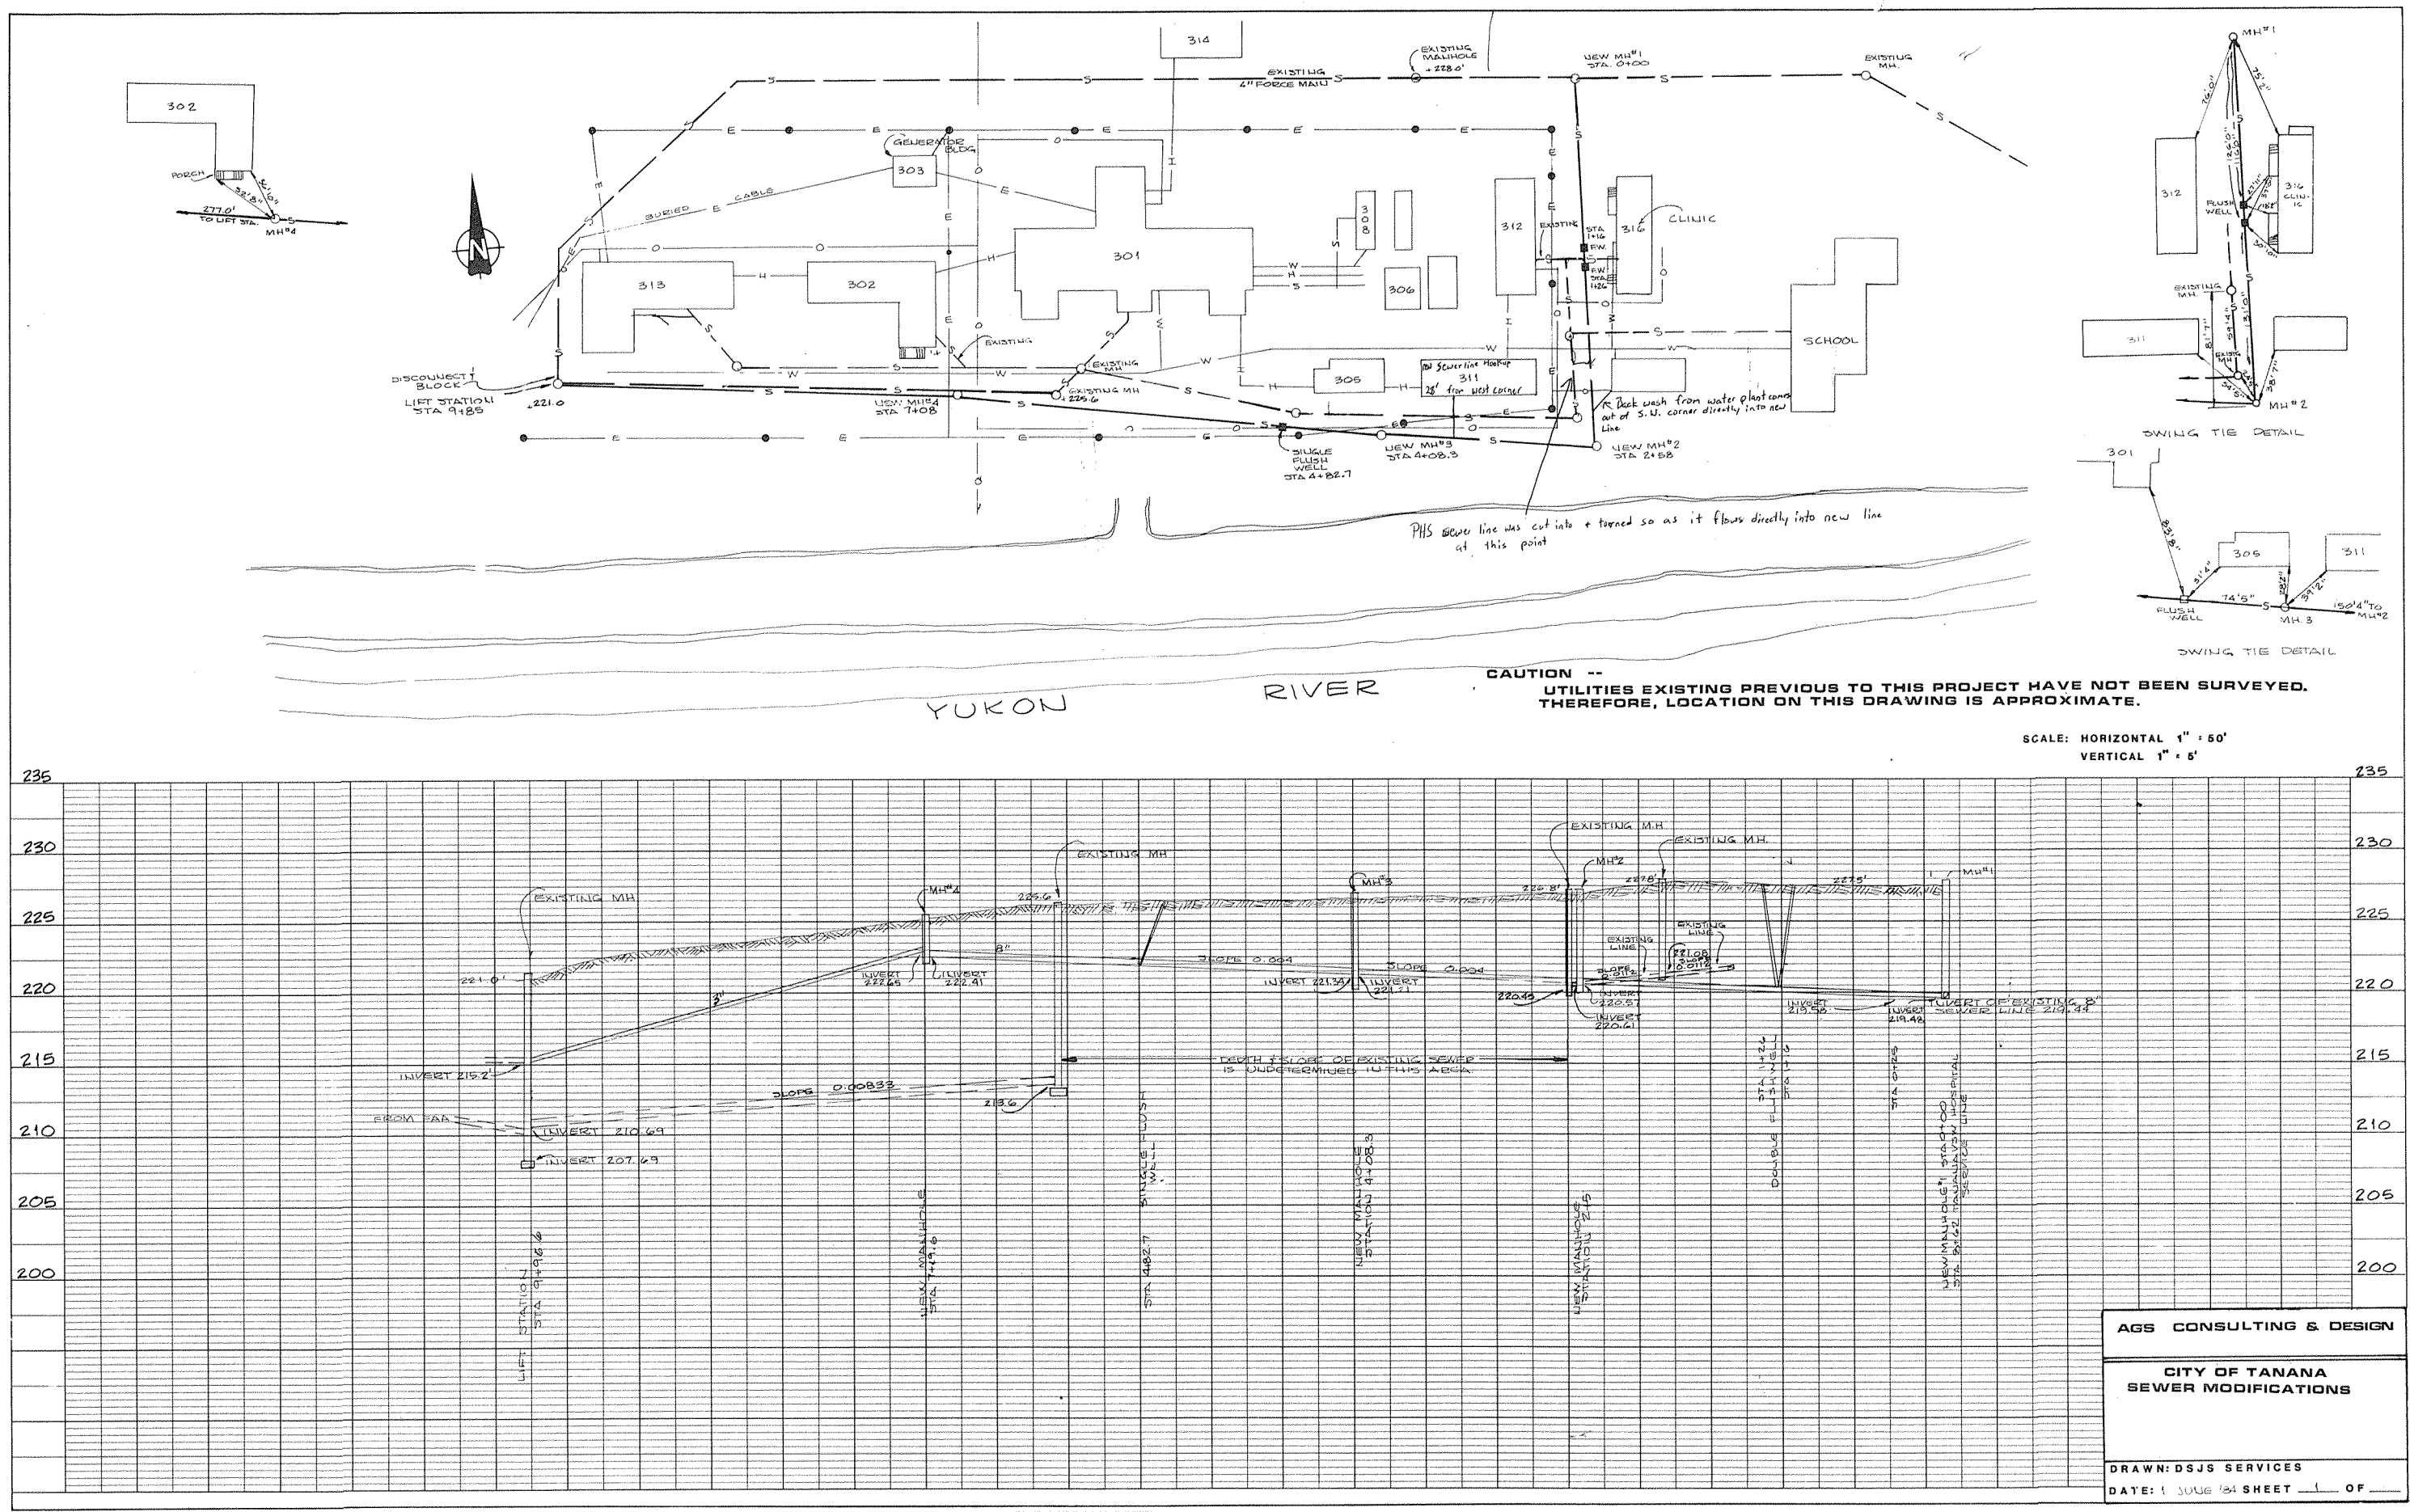


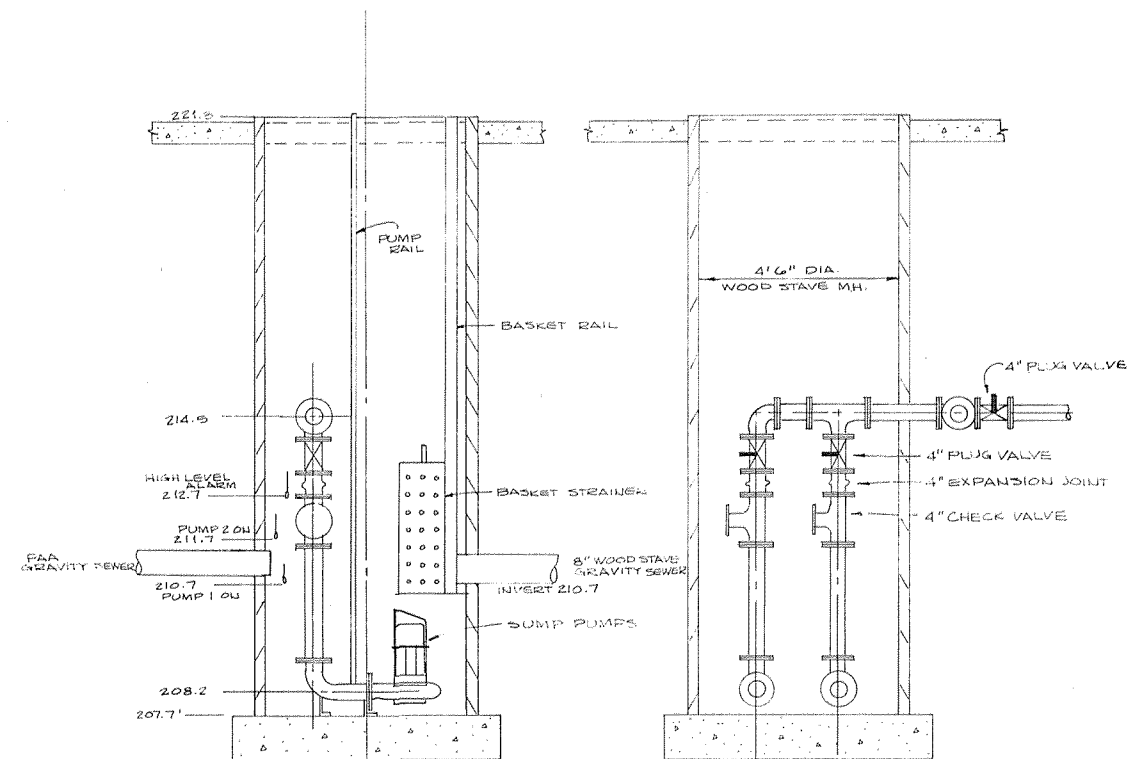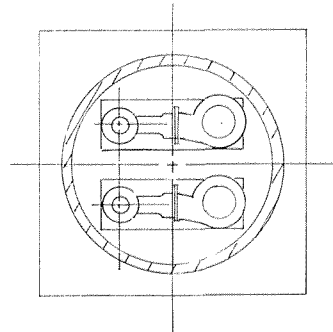


EXISTING PUMP STATION
SCALE 1/2" = 1' FOOT

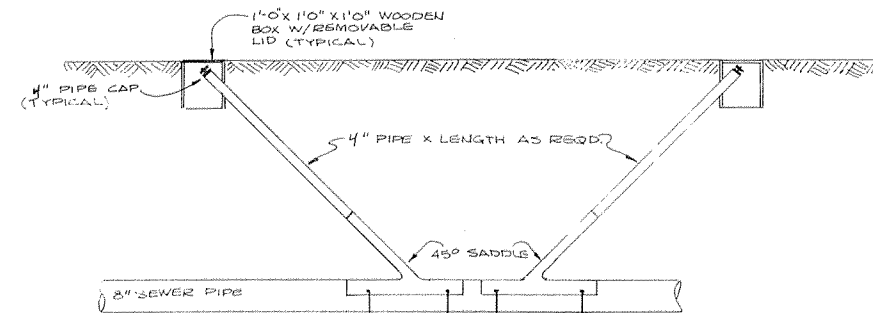



FLUSH WELL DETAIL
SCALE 1/2" = 1' 0"

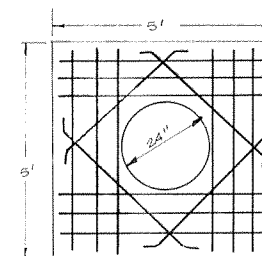

MANHOLE COVER
SCALE 1/2" = 1'

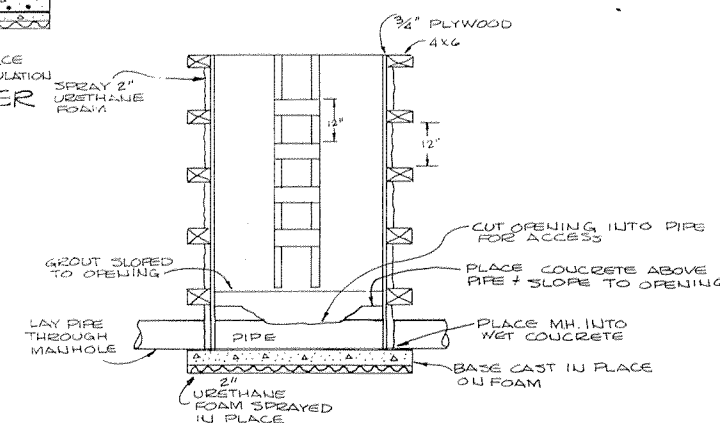

MANHOLE DETAILS
SCALE 1/2" = 1'

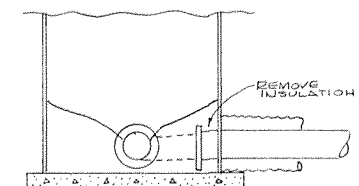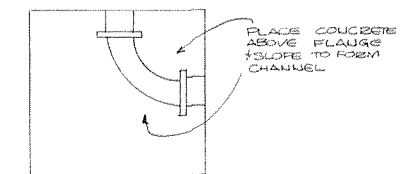

CORNER MANHOLE
SCALE 1/2" = 1'

AGS CONSULTING & DESIGN

CITY OF TANANA
SEWER MODIFICATIONS

MANHOLE + PUMPSTATION
DETAILS

DRAWN: DSJS SERVICES

DATE: JUNE '84 SHEET 2 OF 2